


Weather Shield®


Classic Series™

Hinged Patio Doors

CROSS SECTION DETAILS

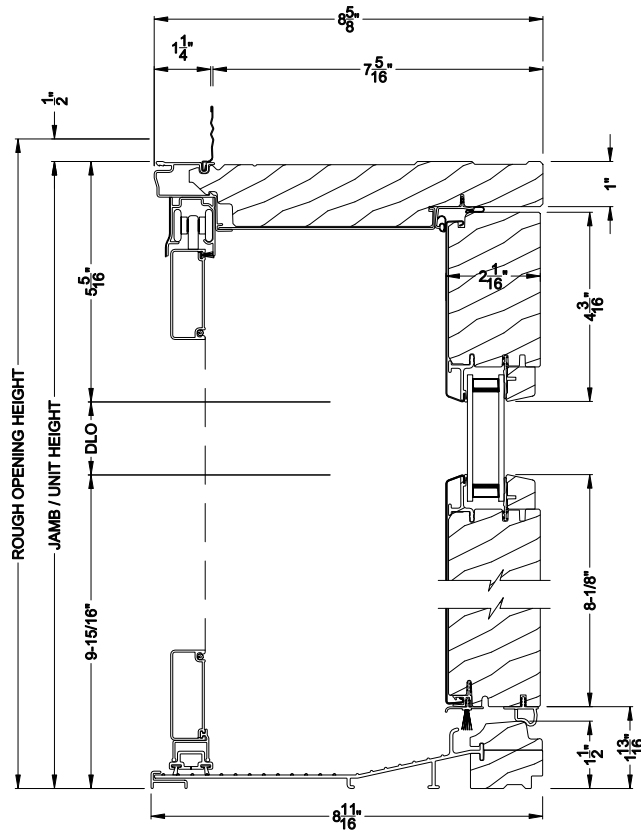

CLASSIC CENTER HINGE DOOR
Vertical Section - 7-5/16" jamb (max)

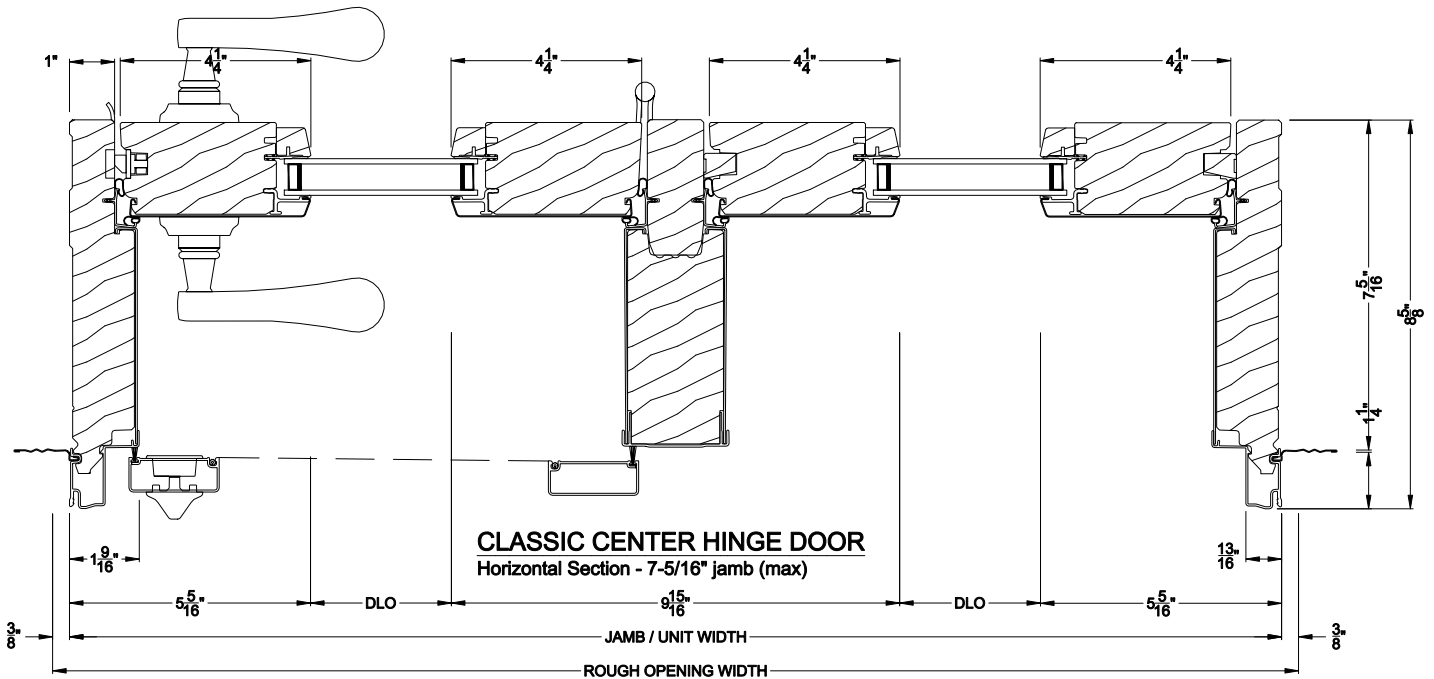

CLASSIC CENTER HINGE DOOR
Horizontal Section - 7-5/16" jamb (max)

Note: All dimensions are approximate. Weather Shield reserves the right to change specifications without notice.