


Weather Shield®


Premium Coastal™ - IG

Hinged Patio Doors


CROSS SECTION DETAILS

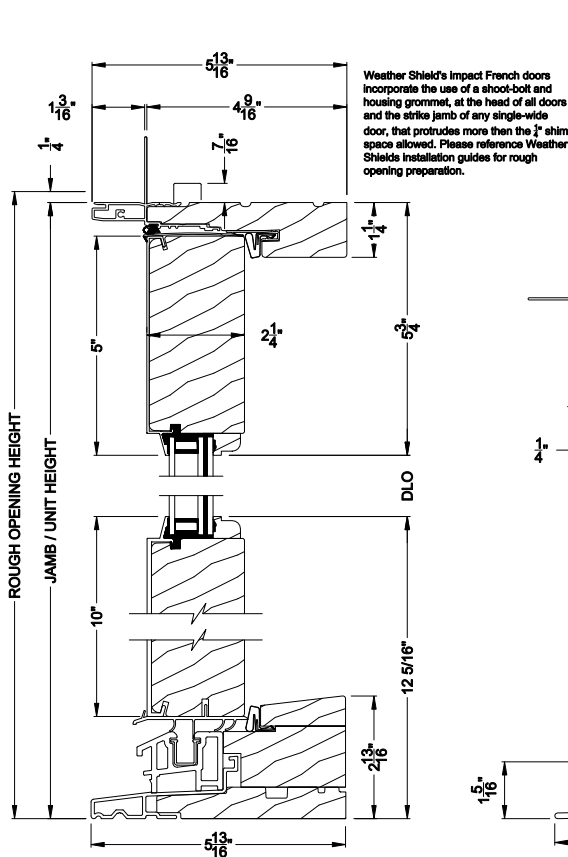


PREMIUM COASTAL OUTSWING DOOR (1606)
Vertical Section - Standard Sil, 2-1/4" Panel

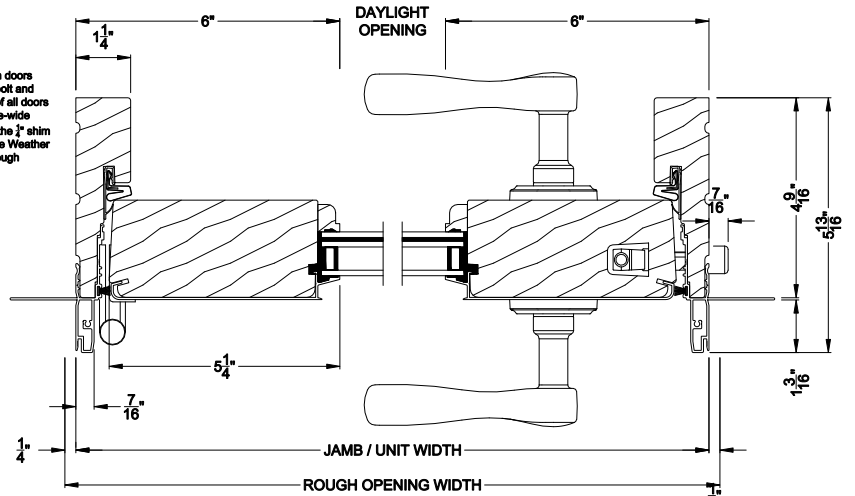


PREMIUM COASTAL OUTSWING DOOR (1606)
Horizontal Section - Single Door, 2-1/4" Panel

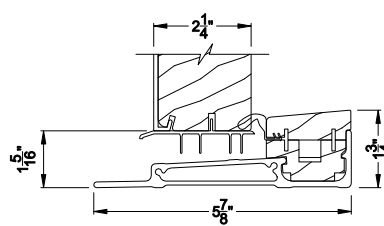

Vertical Section - Bumper Sill, 2-1/4" Panel

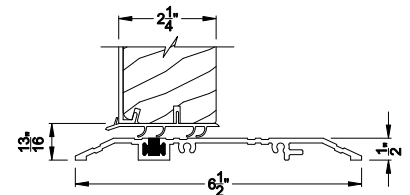

Vertical Section - ADA Sill, 2-1/4" Panel

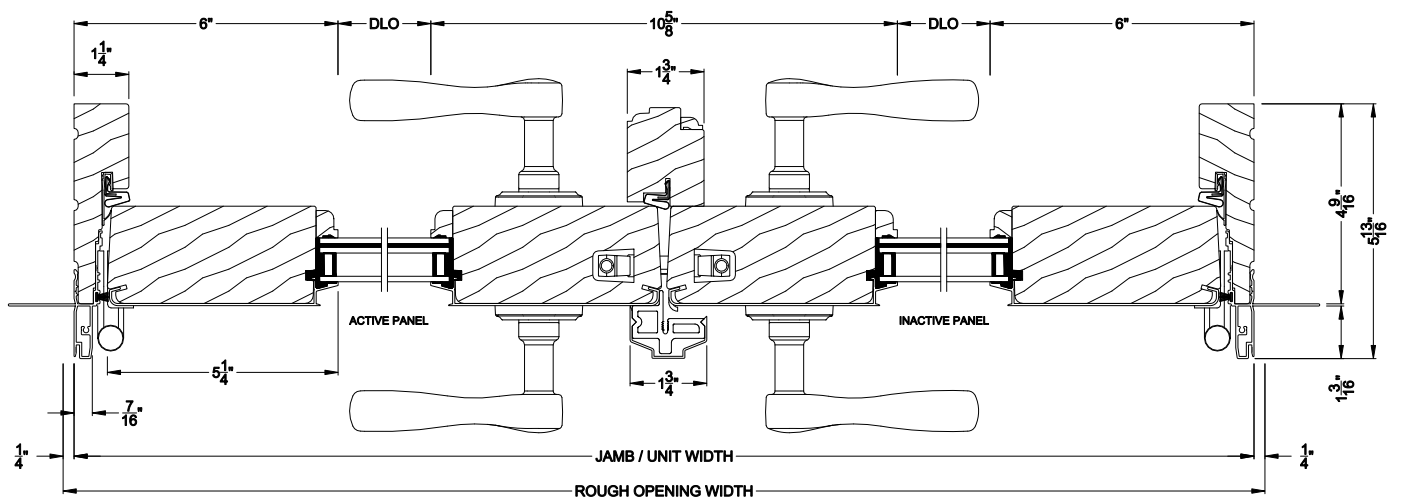

PREMIUM COASTAL FRENCH OUTSWING DOOR (1606)
Horizontal Section - Double Door, 2-1/4" Panel


Note: All dimensions are approximate. Weather Shield reserves the right to change specifications without notice.

Weather Shield®


Premium Coastal™ - IG

Hinged Patio Doors


CROSS SECTION DETAILS

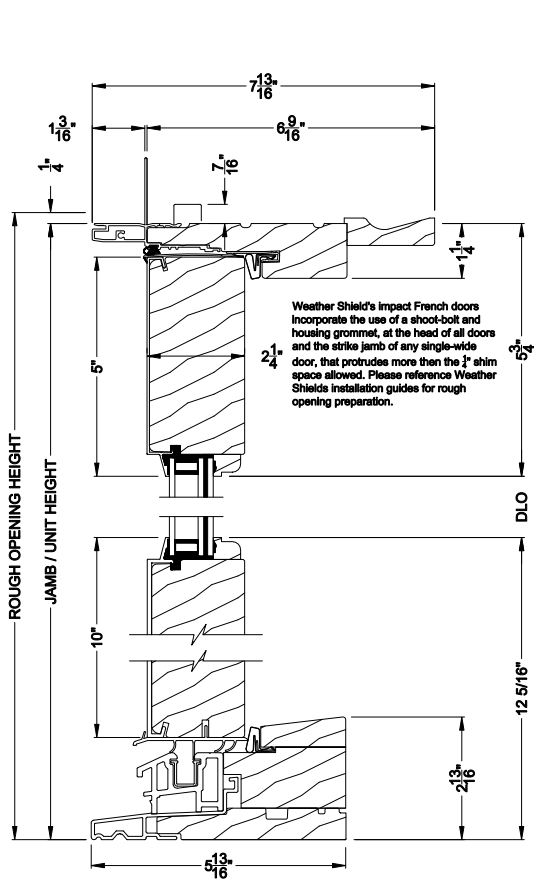


PREMIUM COASTAL OUTSWING DOOR (1606)
Vertical Section - Standard Sil, 2-1/4" Panel - 6-9/16" jamb

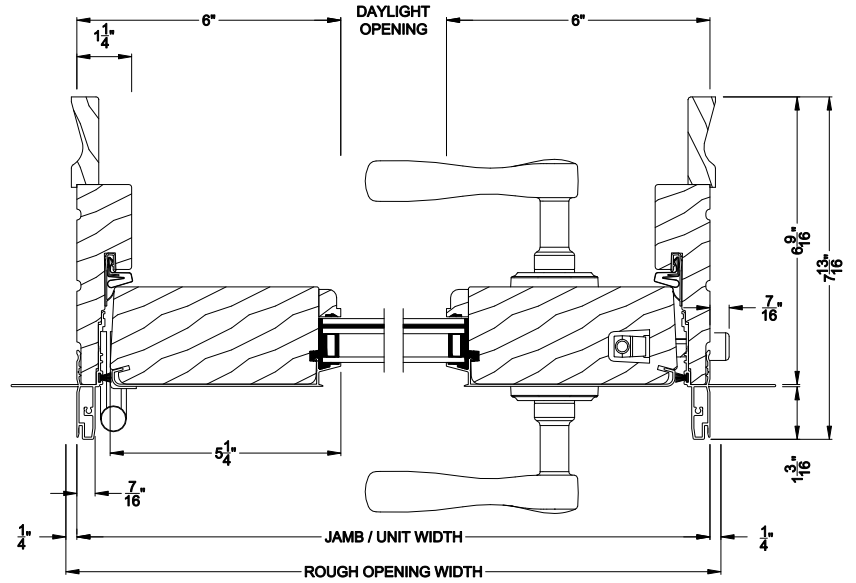

PREMIUM COASTAL OUTSWING DOOR (1606)
Horizontal Section - Single Door, 2-1/4" Panel - 6-9/16" jamb

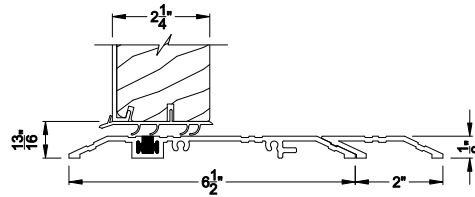

PREMIUM COASTAL OUTSWING DOOR (1606)
Vertical Section - ADA Sill, 2-1/4" Panel

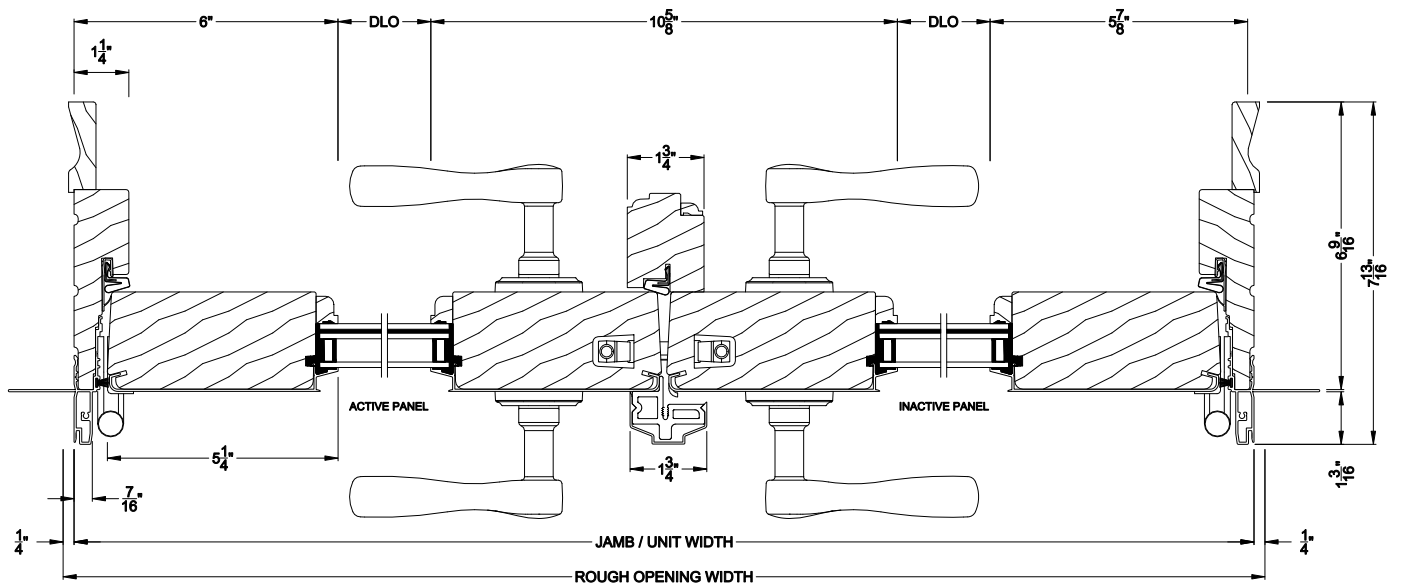

PREMIUM COASTAL FRENCH OUTSWING DOOR (1606)
Horizontal Section - Double Door, 2-1/4" Panel - 6-9/16" jamb

Note: All dimensions are approximate. Weather Shield reserves the right to change specifications without notice.