


Weather Shield®


Classic Series™

Sliding Patio Doors


CROSS SECTION DETAILS

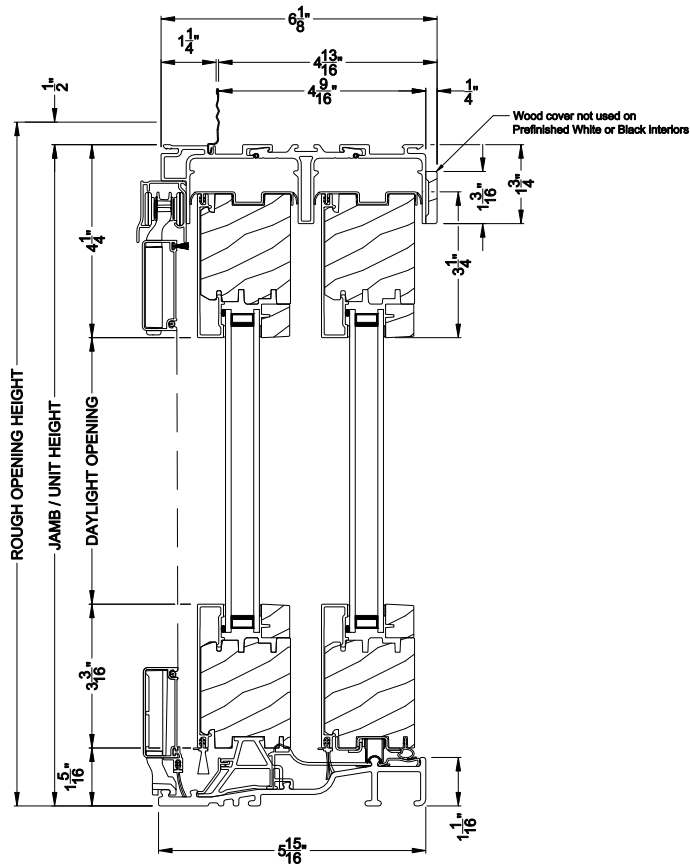

CLASSIC SERIES SLIDING PATIO DOOR
Vertical Section

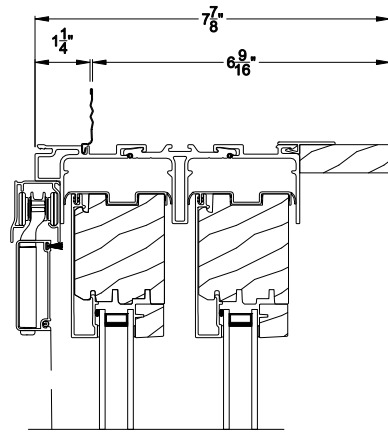

CLASSIC SERIES SLIDING PATIO DOOR
Jamb extensions

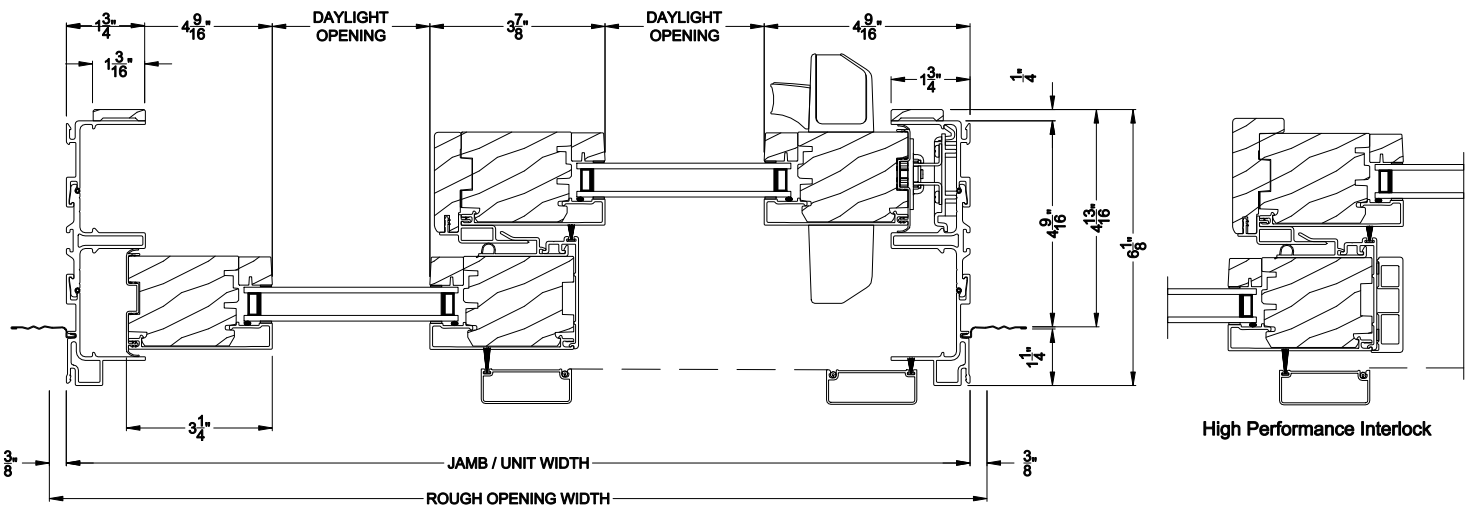

CLASSIC SERIES SLIDING PATIO DOOR
Horizontal Section - 2 Panel Door

High Performance Interlock


Note: All dimensions are approximate. Weather Shield reserves the right to change specifications without notice.

Weather Shield®


Classic Series™

Sliding Patio Doors

CROSS SECTION DETAILS

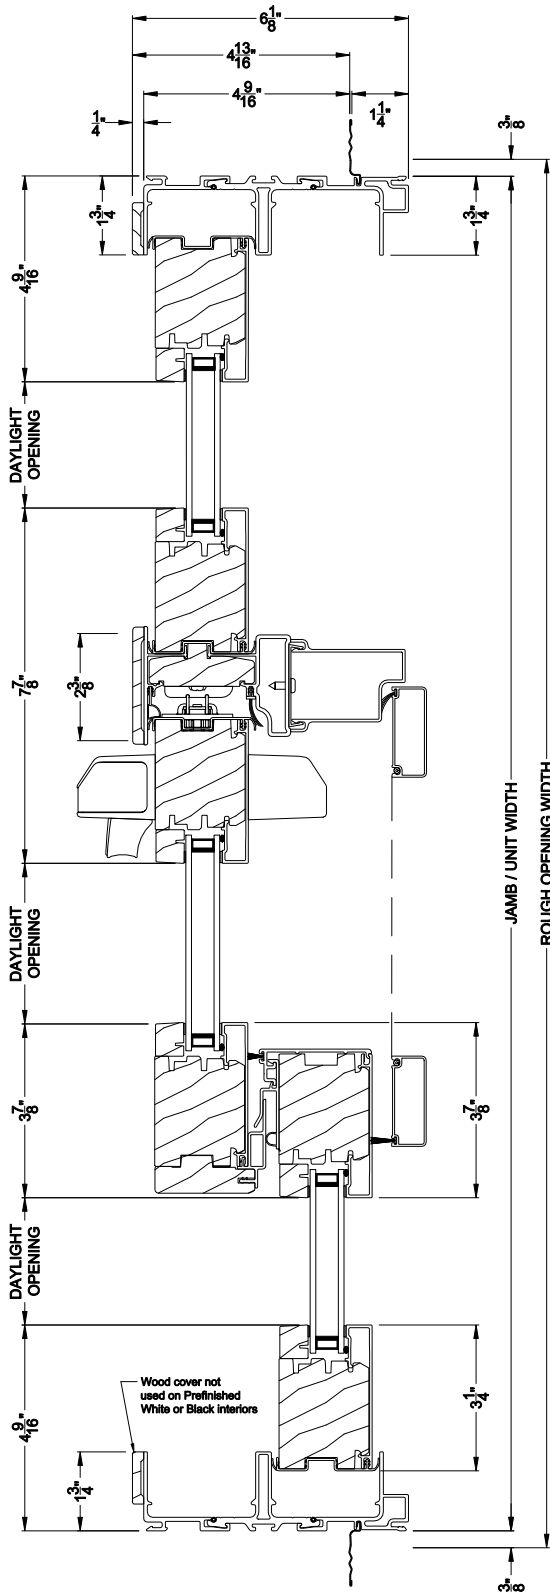

CLASSIC SERIES SLIDING PATIO DOOR
Horizontal Section - 3 Panel Door

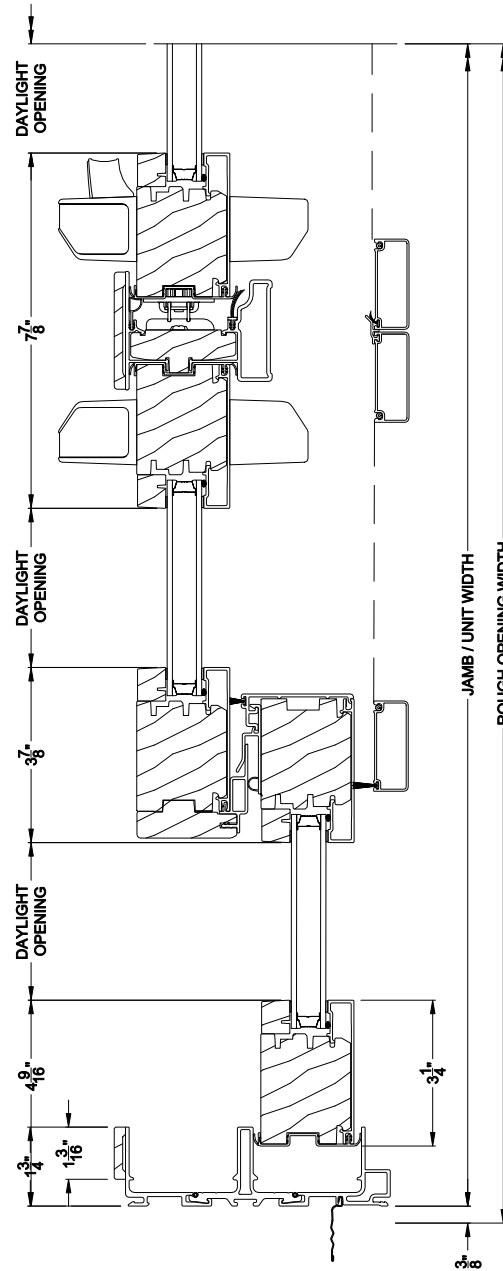

CLASSIC SERIES SLIDING PATIO DOOR
Horizontal Section - 4 Panel Door

Note: All dimensions are approximate. Weather Shield reserves the right to change specifications without notice.