


Weather Shield®


Premium Series™

Sliding Door Transom


CROSS SECTION DETAILS

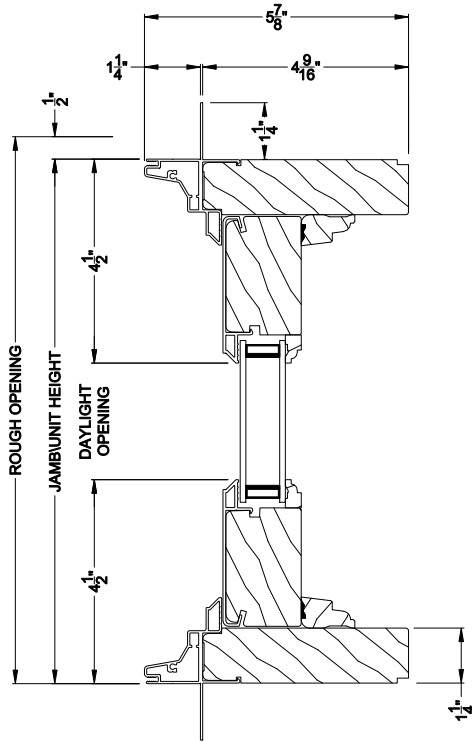

PREMIUM SLIDING DOOR TRANSOM (8313)
Vertical Section

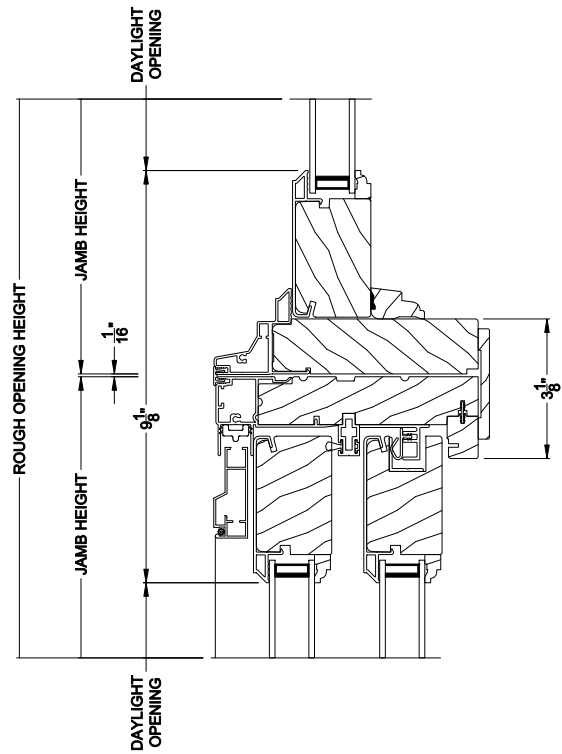


PREMIUM SLIDING DOOR TRANSOM (8313)
Horizontal Stack Section - Transom stack over Sliding door

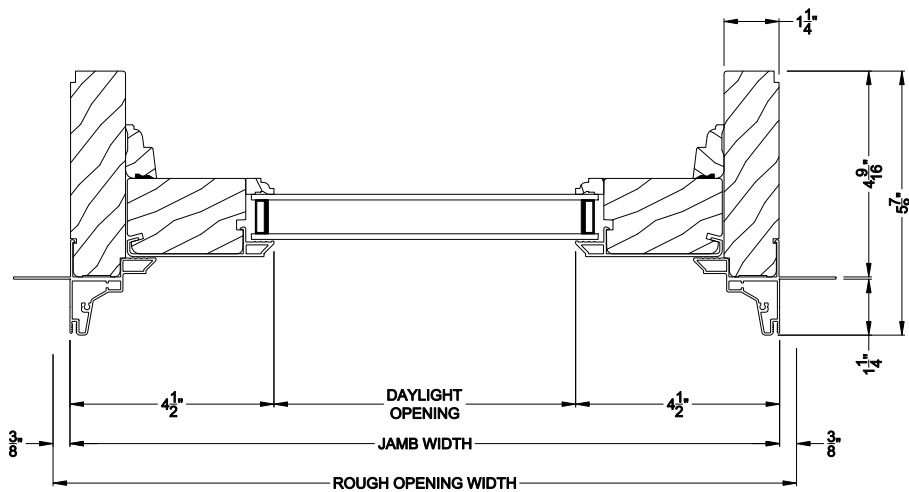


PREMIUM SLIDING DOOR TRANSOM 1 PANEL (8313)
Horizontal Section

Note: All dimensions are approximate. Weather Shield reserves the right to change specifications without notice.

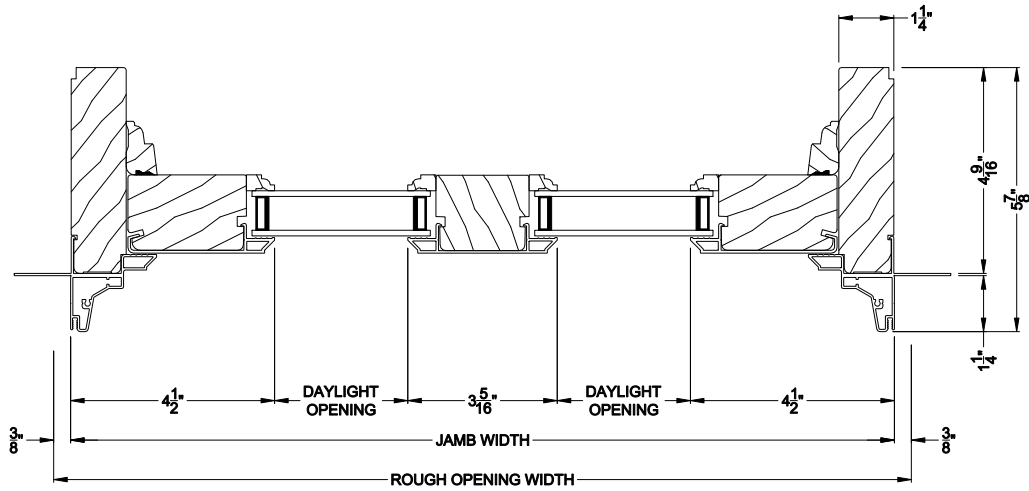


PREMIUM SLIDING DOOR TRANSOM 2 PANEL (8313)
Horizontal Section

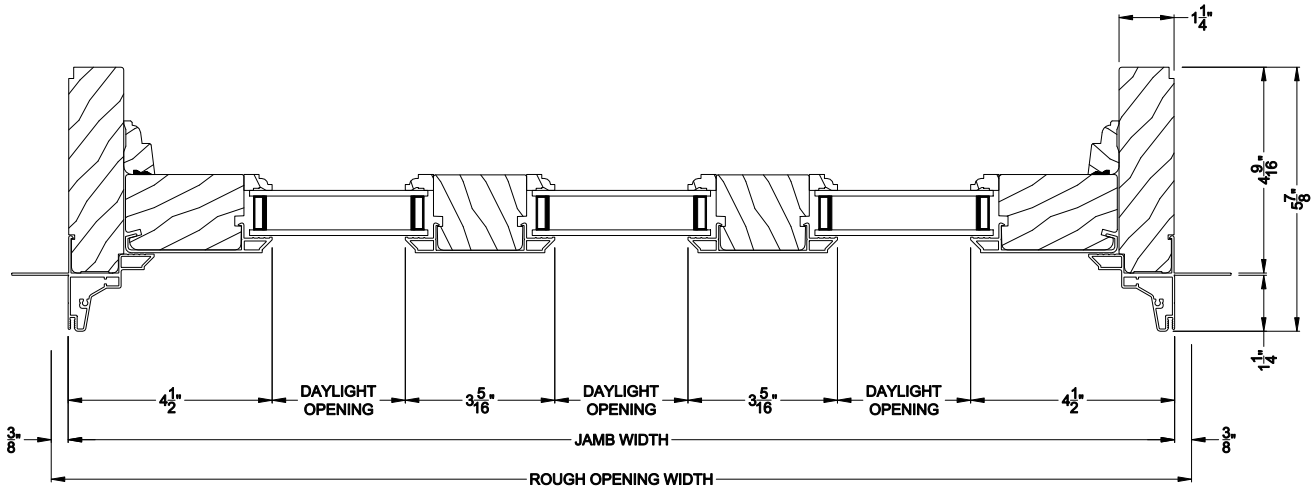


PREMIUM SLIDING DOOR TRANSOM 3 PANEL (8313)
Horizontal Section - Picture units

Note: All dimensions are approximate. Weather Shield reserves the right to change specifications without notice.

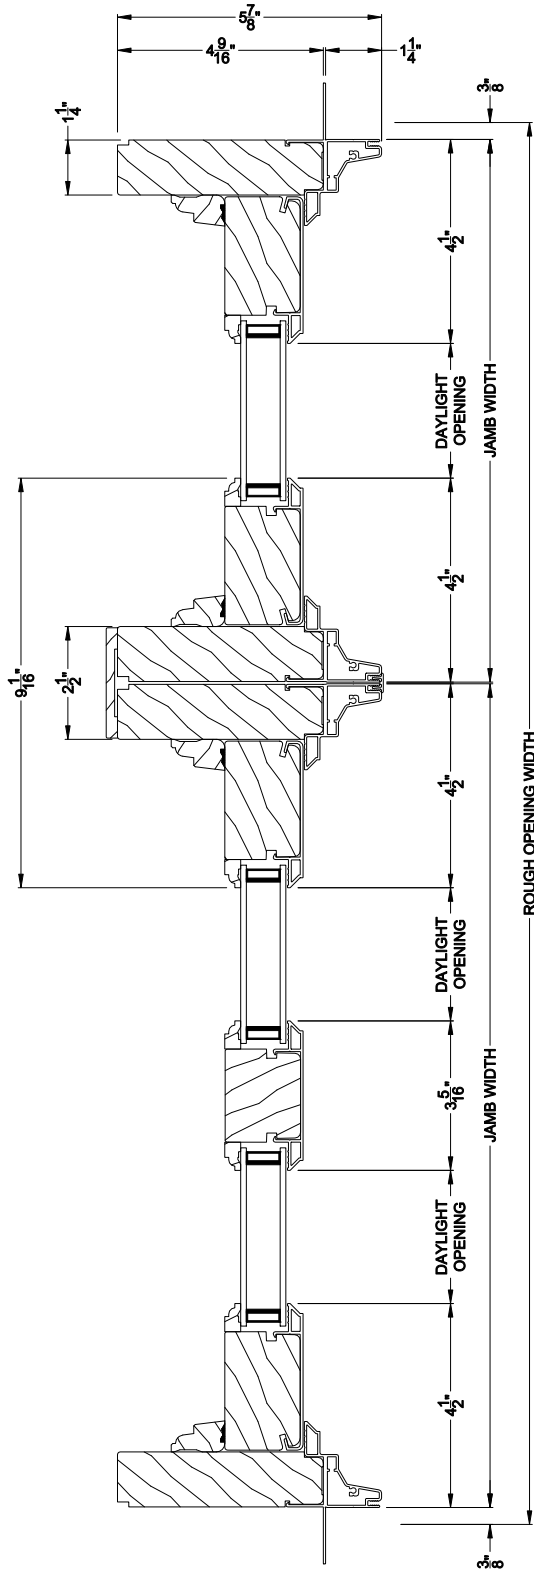

PREMIUM SLIDING DOOR TRANSOM 3 PANEL (8313)
Horizontal Section

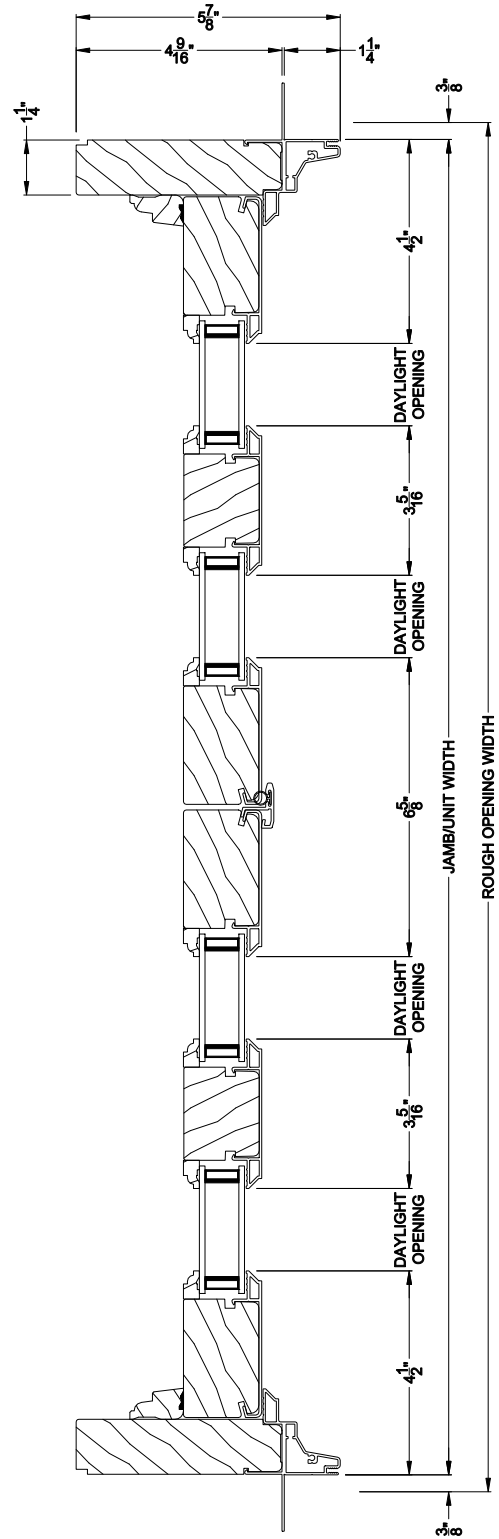

PREMIUM SLIDING DOOR TRANSOM 4 PANEL (8313)
Horizontal Section

Note: All dimensions are approximate. Weather Shield reserves the right to change specifications without notice.