


# Weather Shield™

## Premium Series™

# 2-1/4" Multi-Slide Doors

## CROSS SECTION DETAILS

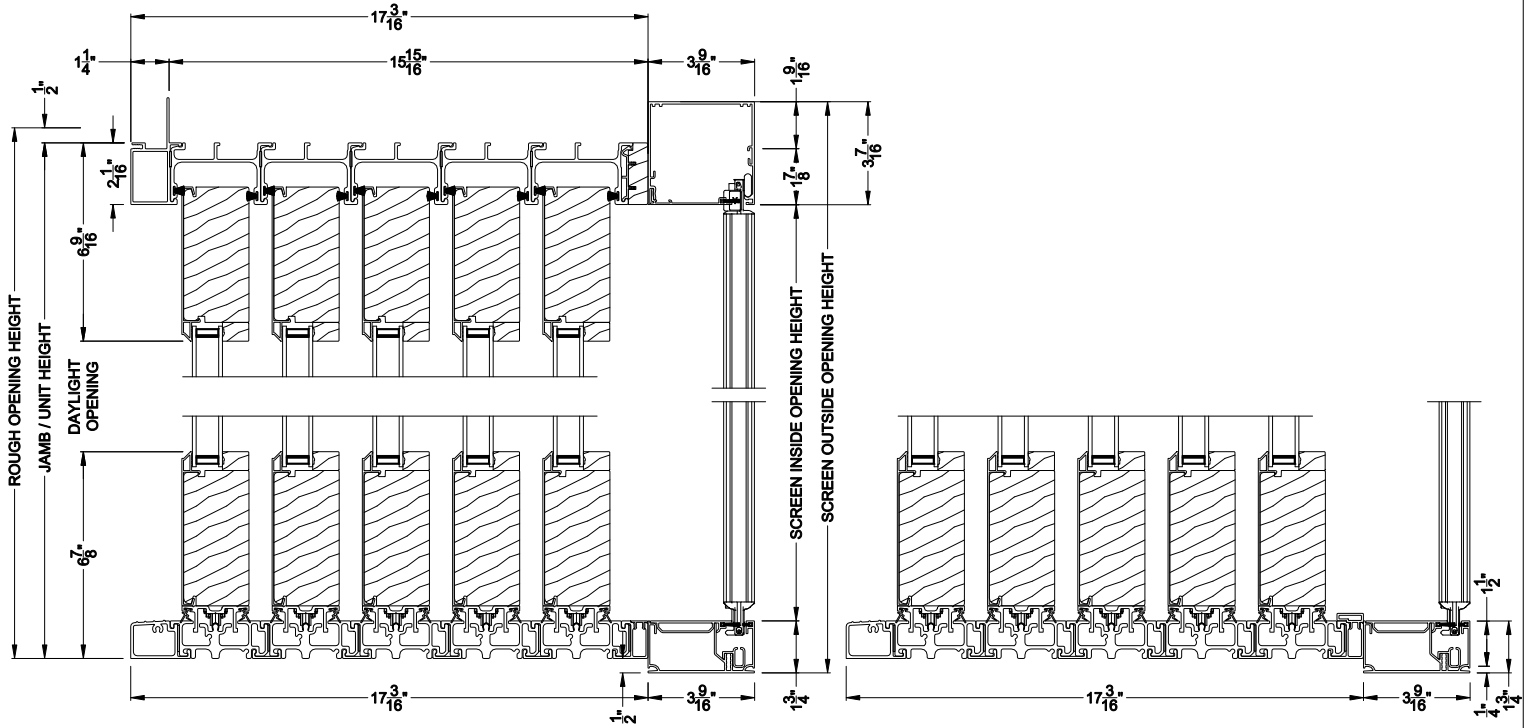


### PREMIUM 2-1/4" MULTI-SLIDE PATIO DOOR (8725)

Vertical Section - Standard Sill - 5 or Bi-parting 10 Panel Door  
Shown with optional Center screen - recess mounted


### PREMIUM 2-1/4" MULTI-SLIDE PATIO DOOR (8725)

Vertical Section - with Sill Riser - 5 or Bi-parting 10 Panel Door  
Shown with optional Center screen - recess mounted

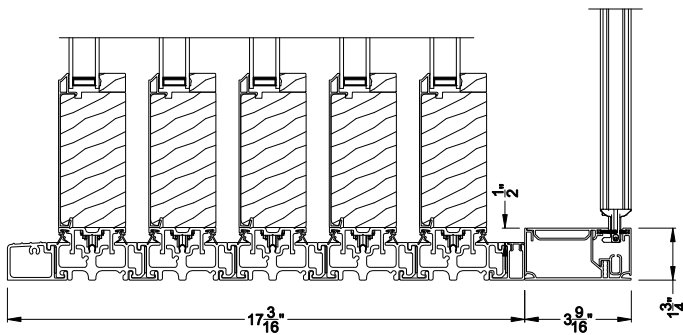

### PREMIUM 2-1/4" MULTI-SLIDE PATIO DOOR (8725)

Vertical Section - Standard Sill - 5 or Bi-parting 10 Panel Door  
Shown with optional Center screen - flush mounted

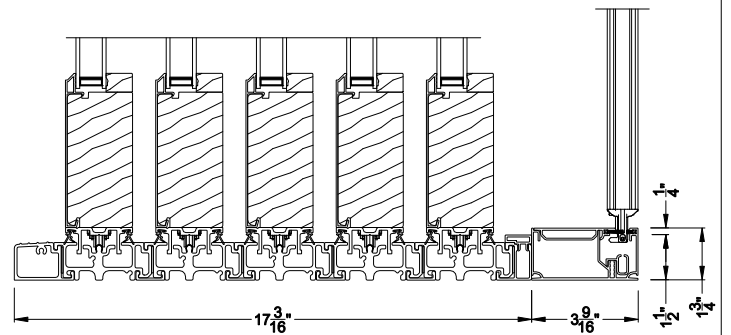


### PREMIUM 2-1/4" MULTI-SLIDE PATIO DOOR (8725)

Vertical Section - with Sill Riser - 5 or Bi-parting 10 Panel Door  
Shown with optional Center screen - flush mounted

Note: All dimensions are approximate. Weather Shield reserves the right to change specifications without notice.

# Weather Shield™ Premium Series™

## 2-1/4" Multi-Slide Doors CROSS SECTION DETAILS

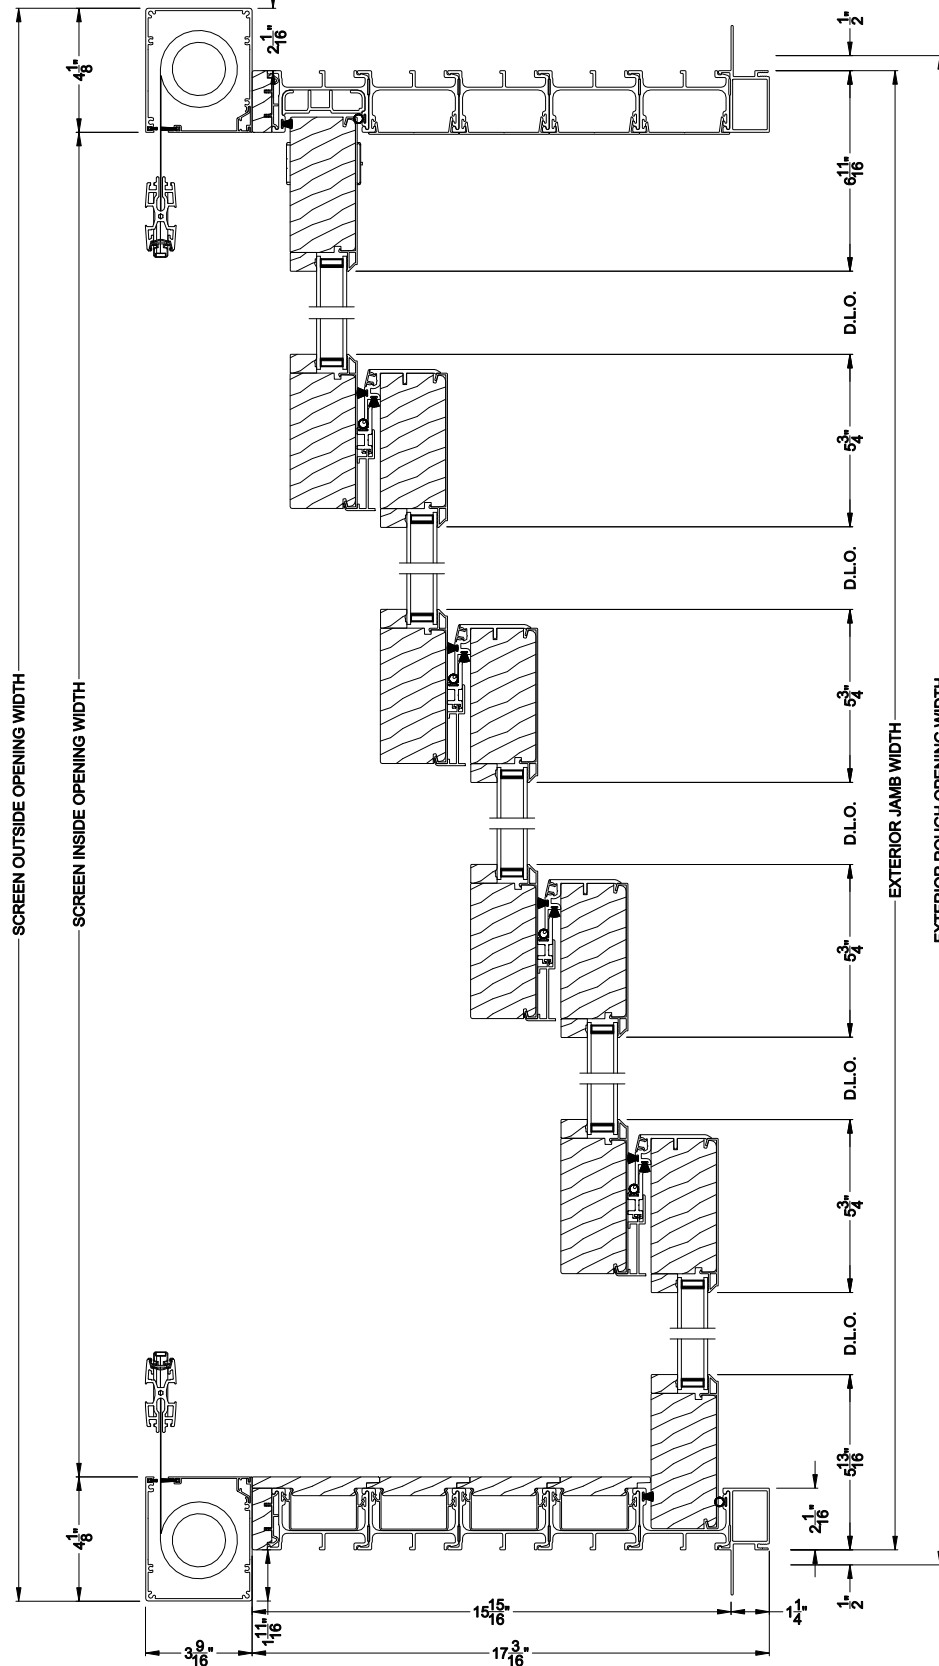

Note: All dimensions are approximate. Weather Shield reserves the right to change specifications without notice.

### PREMIUM 2-1/4" MULTI-SLIDE PATIO DOOR (8725)


Horizontal Section - 5 Panel Door  
Shown with optional Center screen

# Weather Shield™


## Premium Series™

# 2-1/4" Multi-Slide Doors

## CROSS SECTION DETAILS

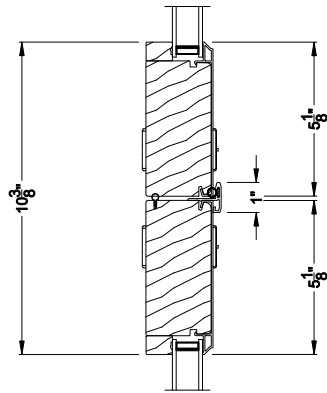

**PREMIUM 2-1/4" MULTI-SLIDE PATIO DOOR (8725)**  
Horizontal Section - Bi-parting stiles

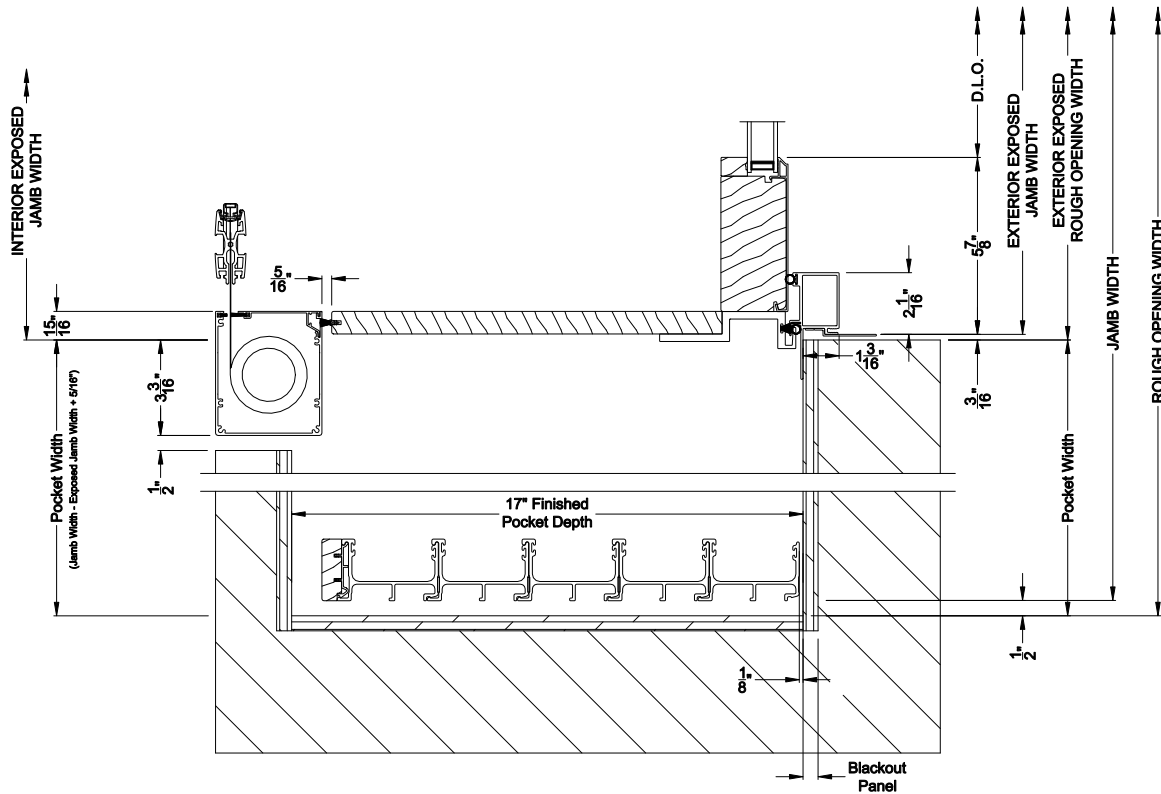

**PREMIUM 2-1/4" MULTI-SLIDE PATIO DOOR (8725)**  
Horizontal Section - 5 Panel or Bi-parting 10 Panel Door  
Shown with optional Centor screen

Note: All dimensions are approximate. Weather Shield reserves the right to change specifications without notice.