


Weather Shield®


Premium Series™

French Sliding Patio Doors


CROSS SECTION DETAILS

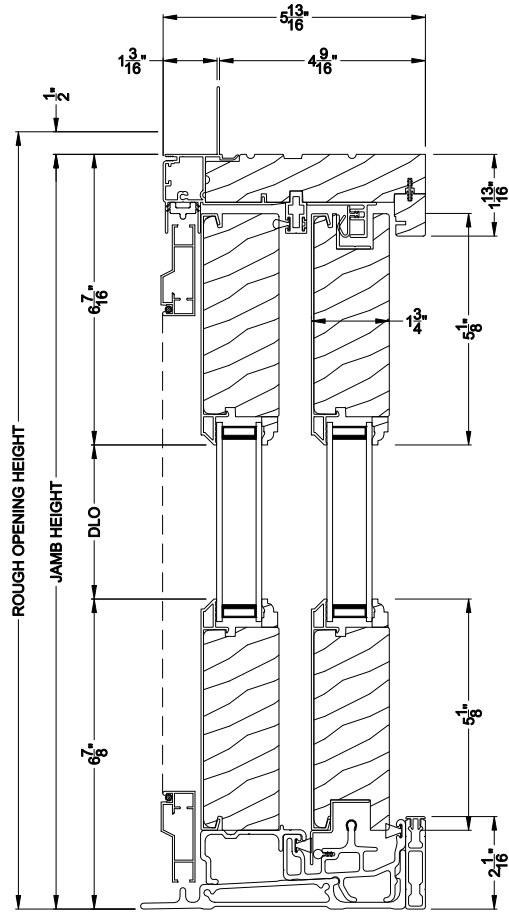

PREMIUM FRENCH SLIDING PATIO DOOR (8727)
Vertical Section

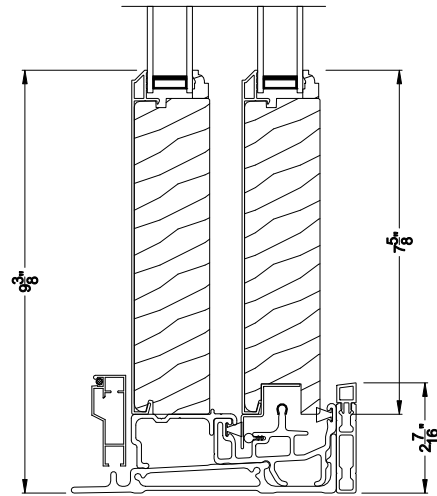

**Alternate 7-5/8" Bottom Rail
and 2-7/16" riser**

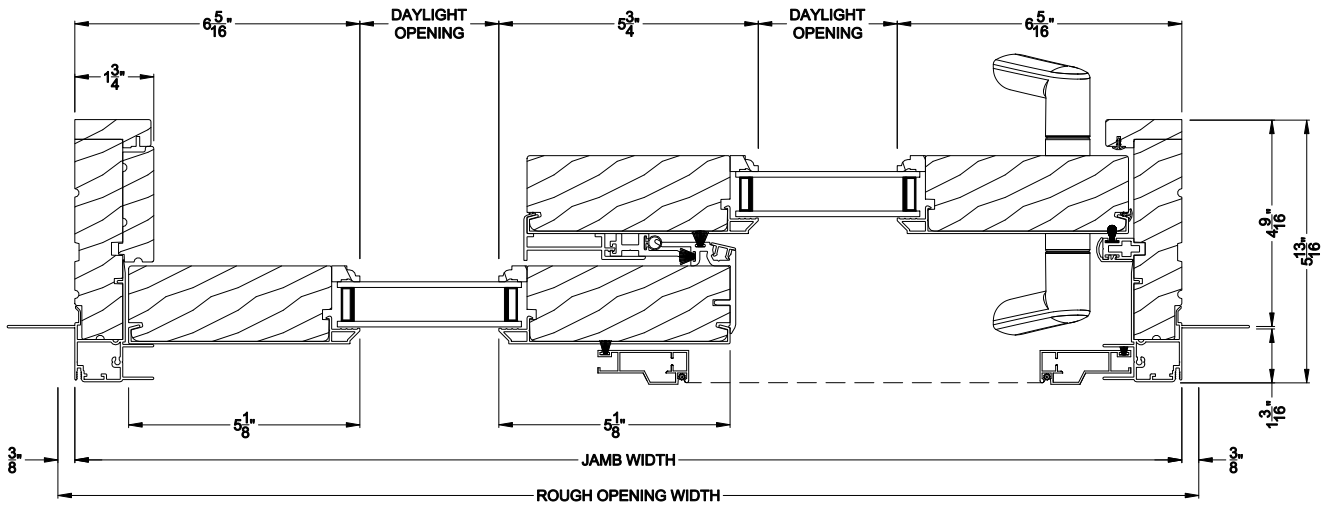

PREMIUM FRENCH SLIDING PATIO DOOR (8727)
Horizontal Section


Note: All dimensions are approximate. Weather Shield reserves the right to change specifications without notice.

Weather Shield®


Premium Series™

French Sliding Patio Doors


CROSS SECTION DETAILS

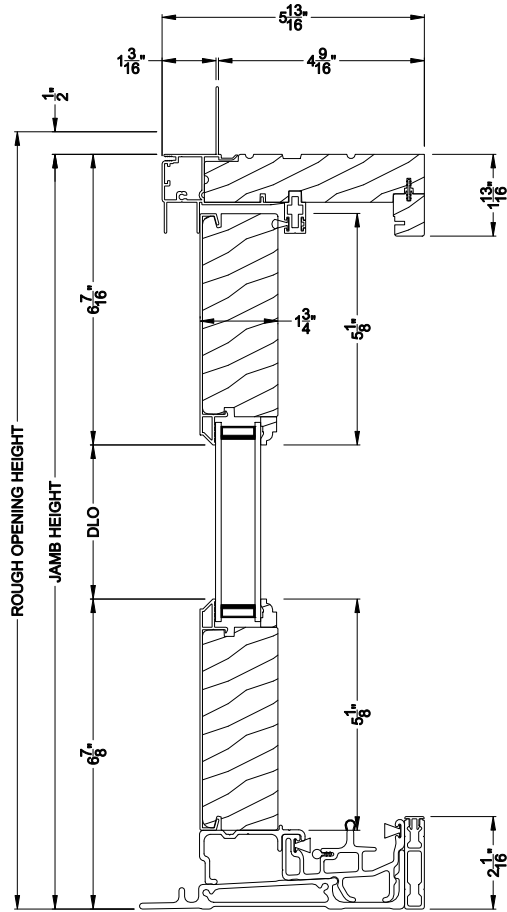

PREMIUM FRENCH SLIDING PATIO DOOR (8727)
Vertical Section - Fixed Sidelite

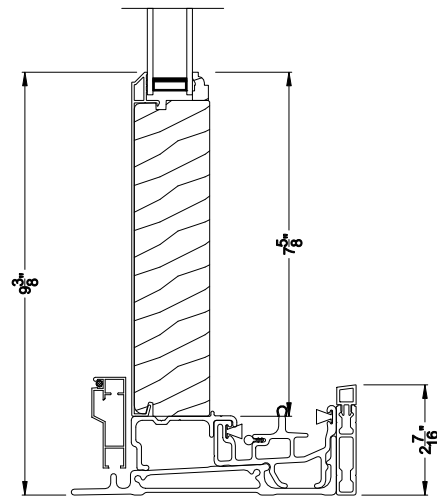

**Alternate 7-5/8" Bottom Rail
and 2-7/16" riser**

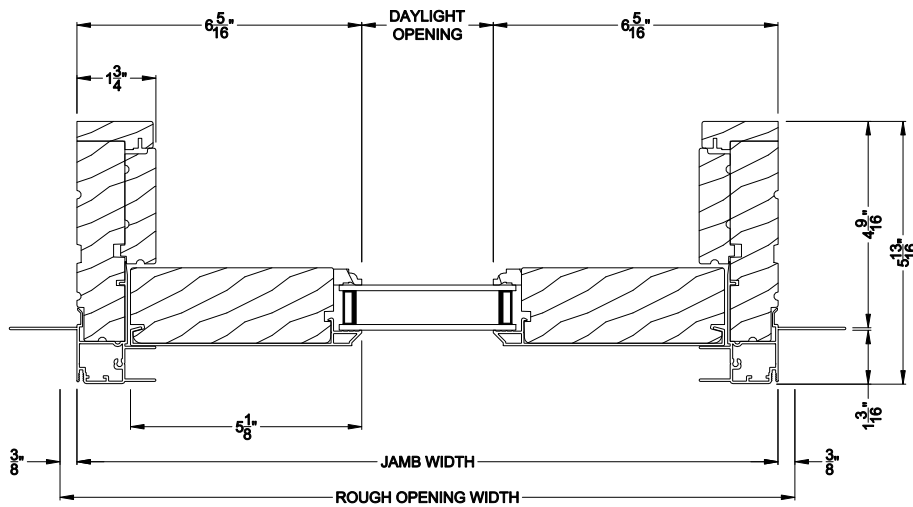

PREMIUM FRENCH SLIDING PATIO DOOR (8727)
Horizontal Section - Fixed Sidelite


Note: All dimensions are approximate. Weather Shield reserves the right to change specifications without notice.

Weather Shield®


Premium Series™

French Sliding Patio Doors


CROSS SECTION DETAILS

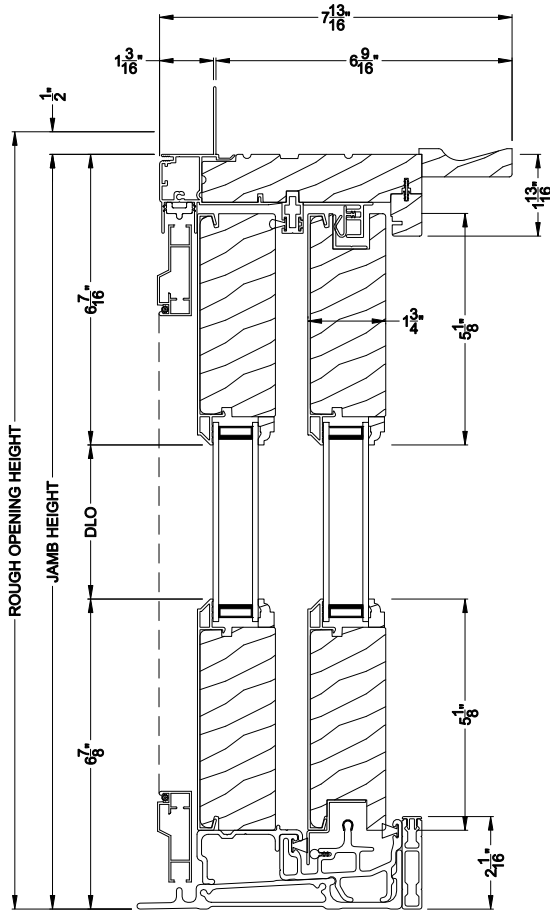

PREMIUM FRENCH SLIDING PATIO DOOR (8727)
Vertical Section - 6-9/16" Jamb

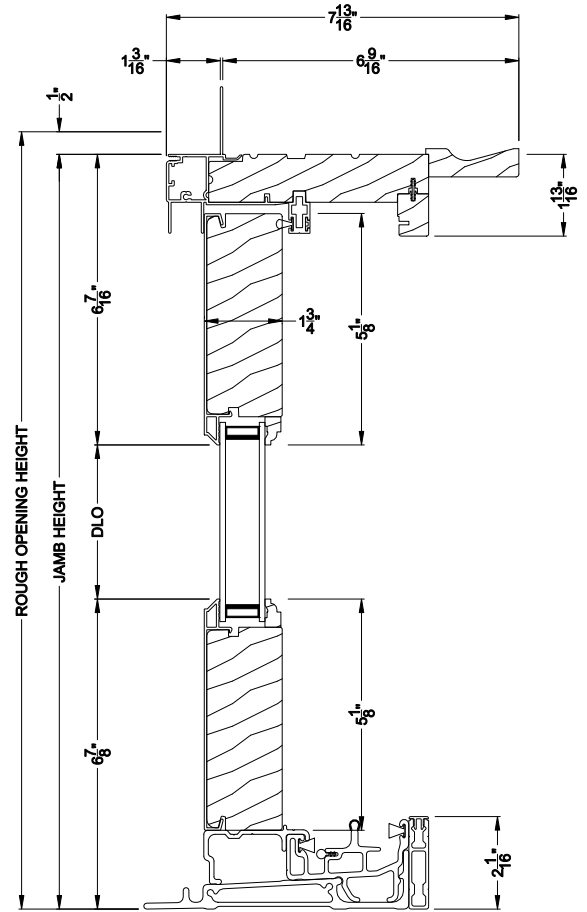

PREMIUM FRENCH SLIDING PATIO DOOR (8727)
Vertical Section - Fixed Sidelite - 6-9/16" Jamb

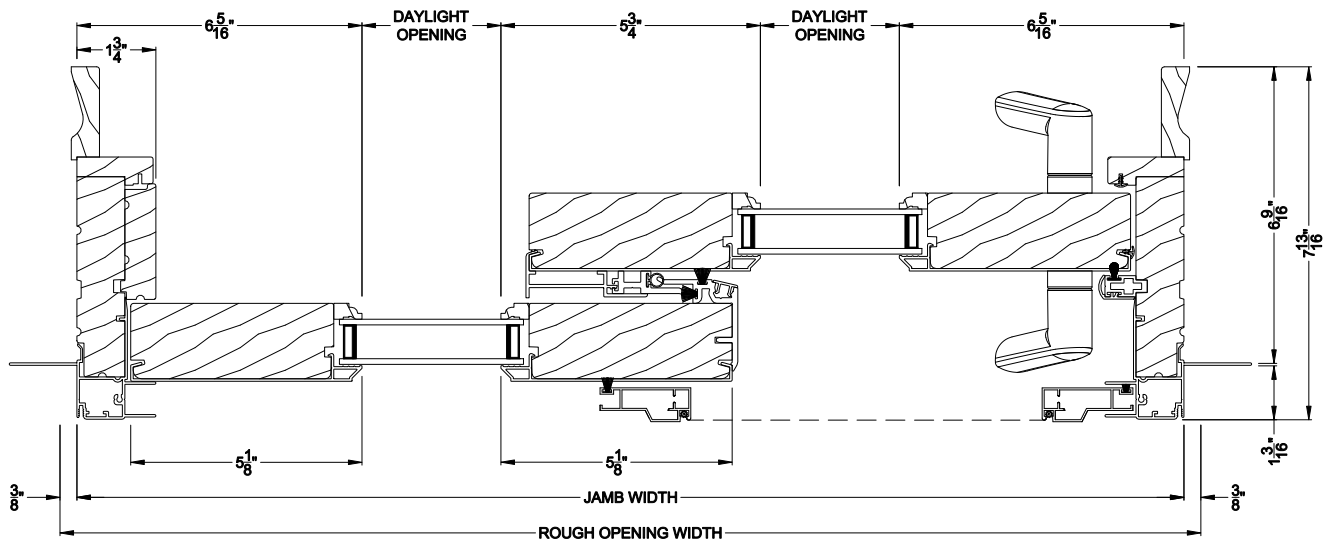

PREMIUM FRENCH SLIDING PATIO DOOR (8727)
Horizontal Section - 6-9/16" Jamb


Note: All dimensions are approximate. Weather Shield reserves the right to change specifications without notice.

Weather Shield®


Premium Series™

French Sliding Patio Doors

CROSS SECTION DETAILS

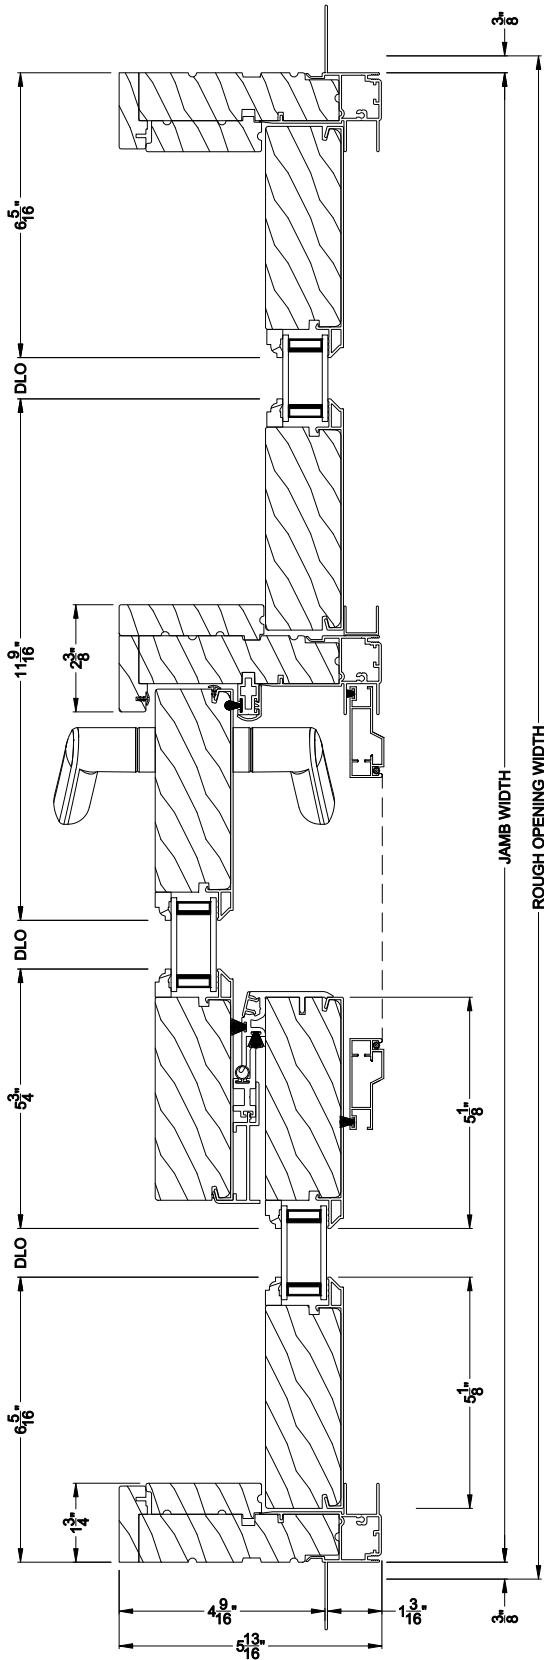

PREMIUM FRENCH SLIDING PATIO DOOR (8727)
Horizontal Section - 3 Panel Door OXS

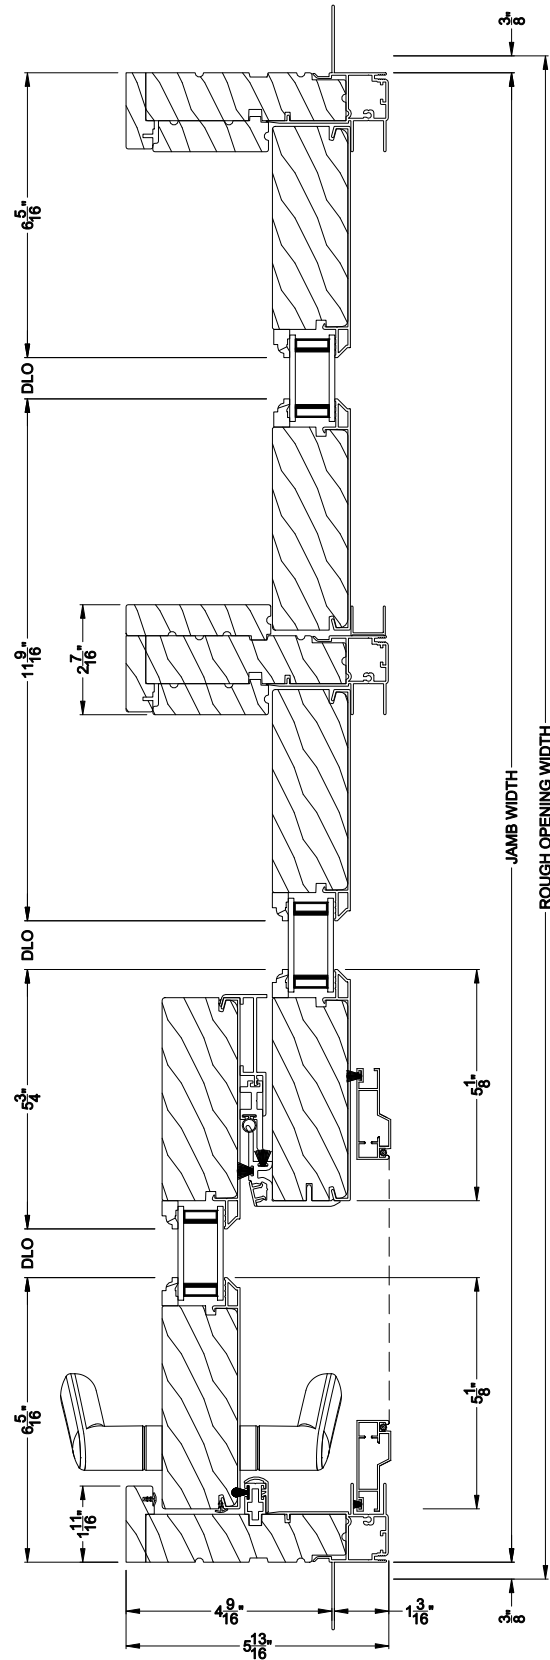

PREMIUM FRENCH SLIDING PATIO DOOR (8727)
Horizontal Section - 3 Panel Door XOS


Note: All dimensions are approximate. Weather Shield reserves the right to change specifications without notice.

Weather Shield®


Premium Series™

French Sliding Patio Doors

CROSS SECTION DETAILS

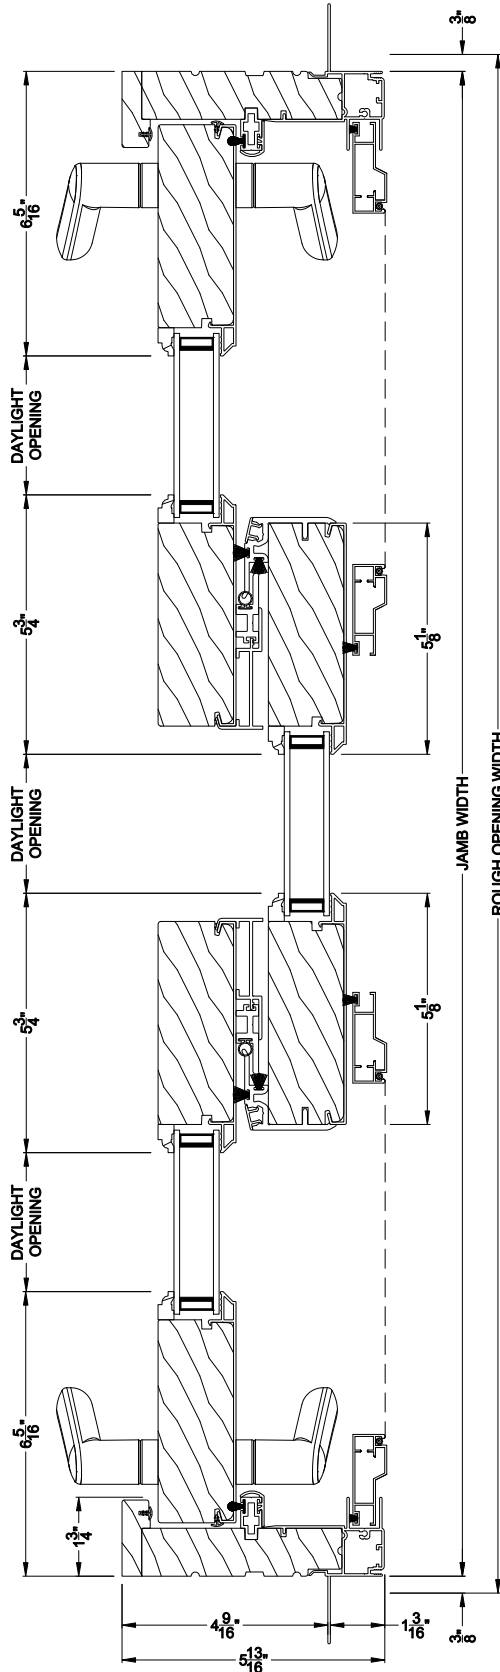

PREMIUM FRENCH SLIDING PATIO DOOR (8727)
Horizontal Section - 3 Panel Door XOX

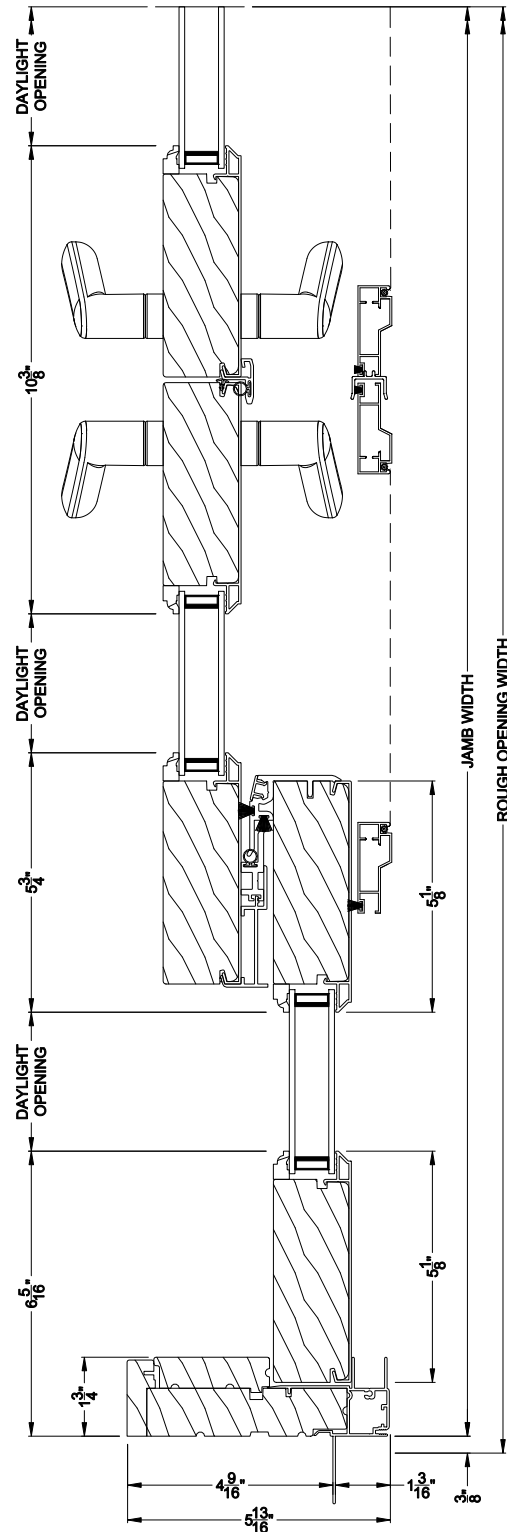

PREMIUM FRENCH SLIDING PATIO DOOR (8727)
Horizontal Section - 4 Panel Door

Note: All dimensions are approximate. Weather Shield reserves the right to change specifications without notice.