


Weather Shield®


Premium Series™

Sliding Patio Doors


CROSS SECTION DETAILS

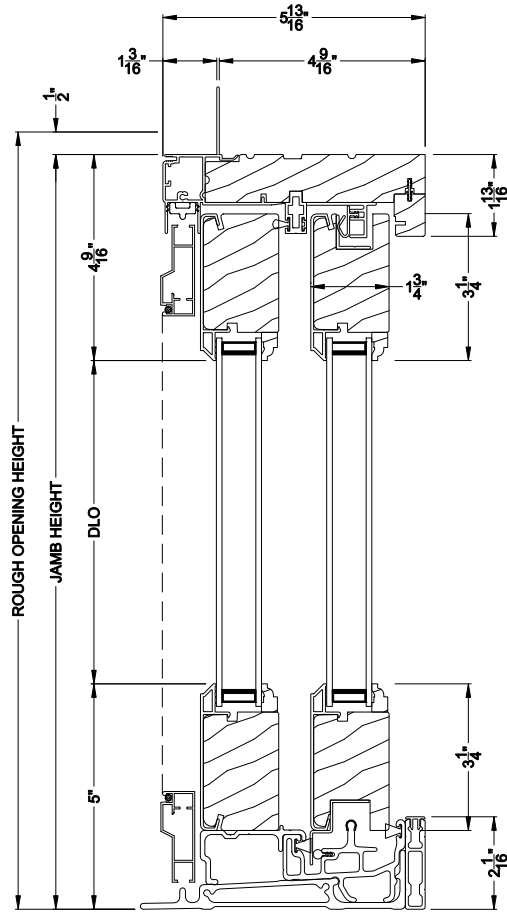

PREMIUM SLIDING PATIO DOOR (8728)
Vertical Section

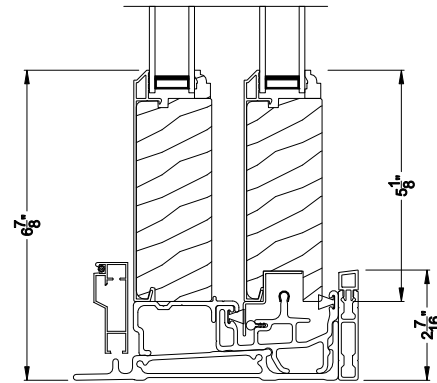

**Alternate 5-1/8" Bottom Rail
and 2-7/16" riser**

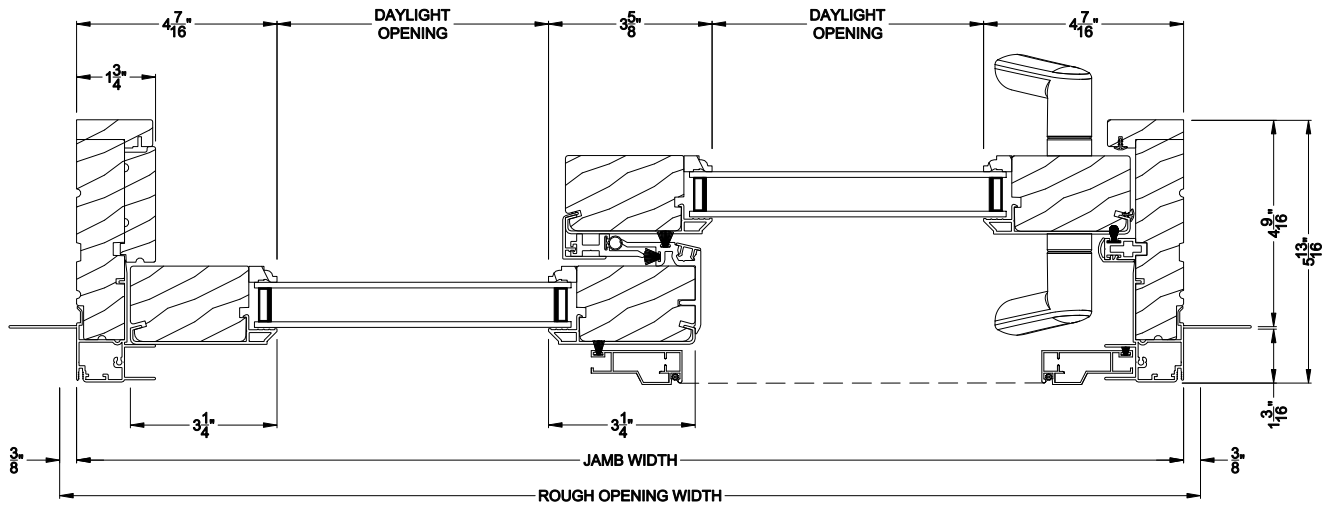

PREMIUM SLIDING PATIO DOOR (8728)
Horizontal Section


Note: All dimensions are approximate. Weather Shield reserves the right to change specifications without notice.

Weather Shield®


Premium Series™

Sliding Patio Doors


CROSS SECTION DETAILS

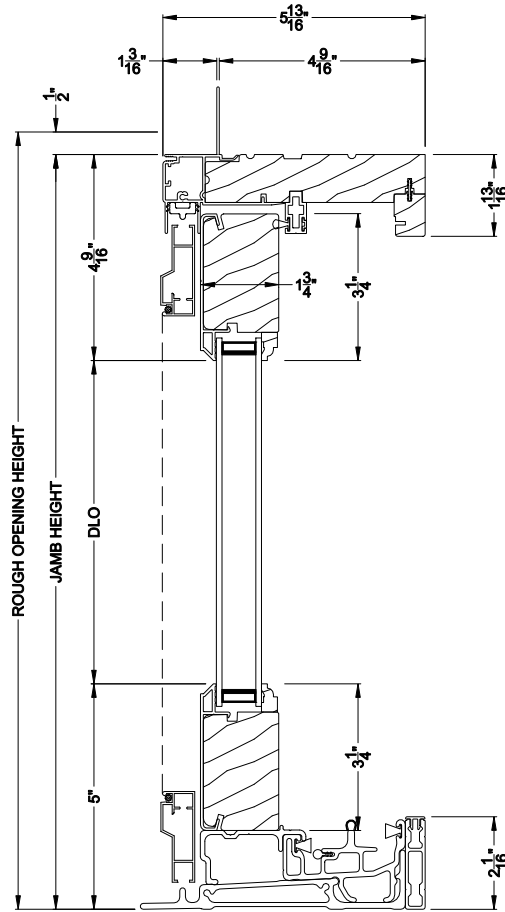

PREMIUM SLIDING PATIO DOOR (8728)
Vertical Section - Fixed Sidelite

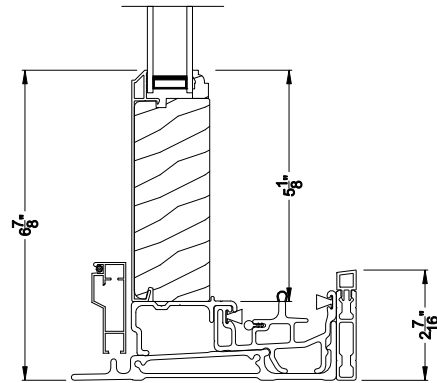

Alternate 5-1/8" Bottom Rail
and 2-7/16" riser

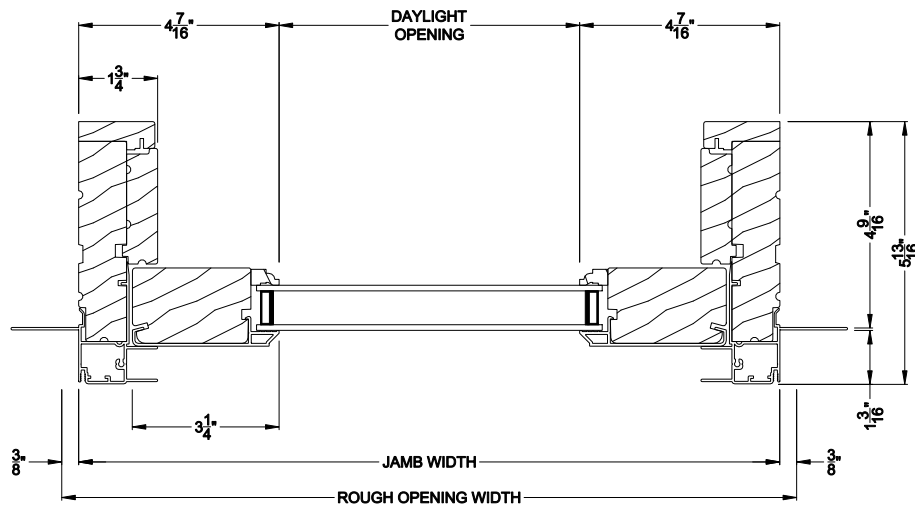

PREMIUM SLIDING PATIO DOOR (8728)
Horizontal Section - Fixed Sidelite


Note: All dimensions are approximate. Weather Shield reserves the right to change specifications without notice.

Weather Shield®


Premium Series™

Sliding Patio Doors


CROSS SECTION DETAILS

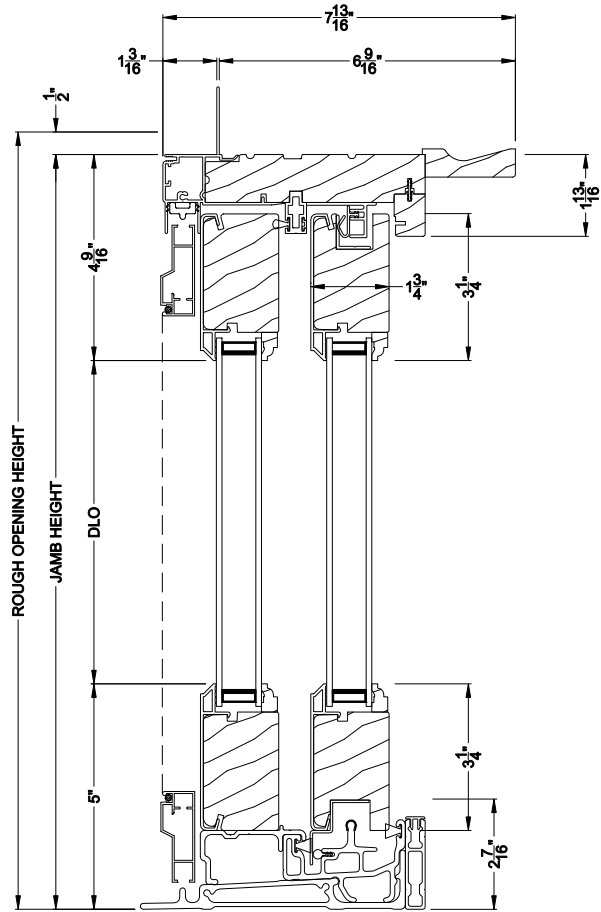

PREMIUM SLIDING PATIO DOOR (8728)
Vertical Section - 6-9/16" Jamb

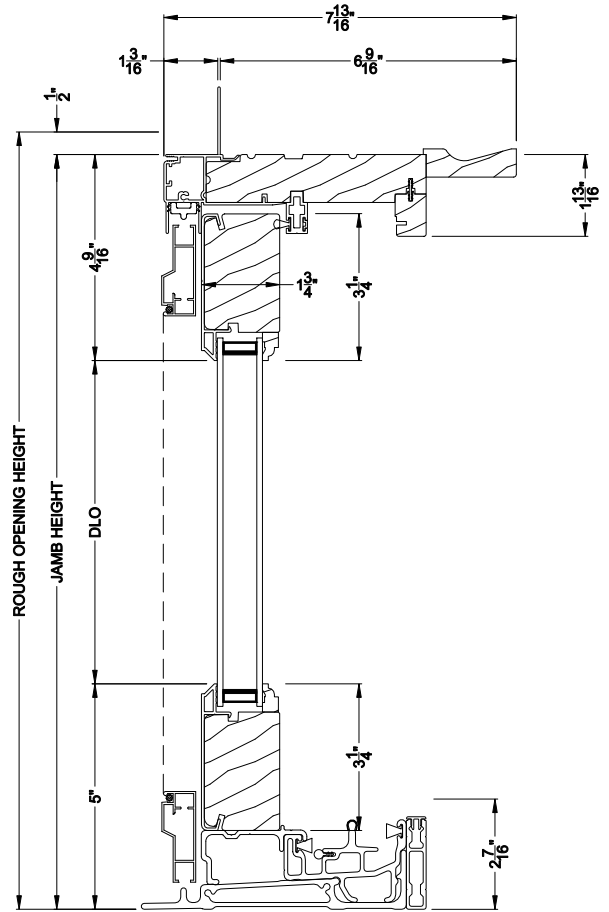

PREMIUM SLIDING PATIO DOOR (8728)
Vertical Section - Fixed Sidelite - 6-9/16" Jamb

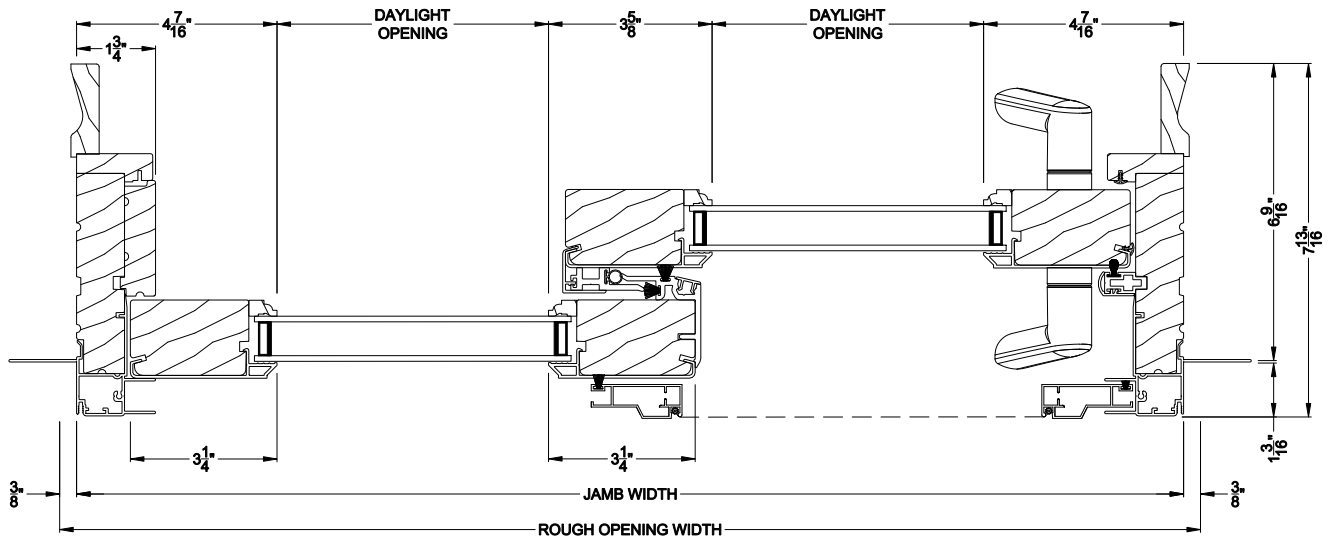

PREMIUM SLIDING PATIO DOOR (8728)
Horizontal Section - 6-9/16" Jamb


Note: All dimensions are approximate. Weather Shield reserves the right to change specifications without notice.

Weather Shield®


Premium Series™

Sliding Patio Doors

CROSS SECTION DETAILS

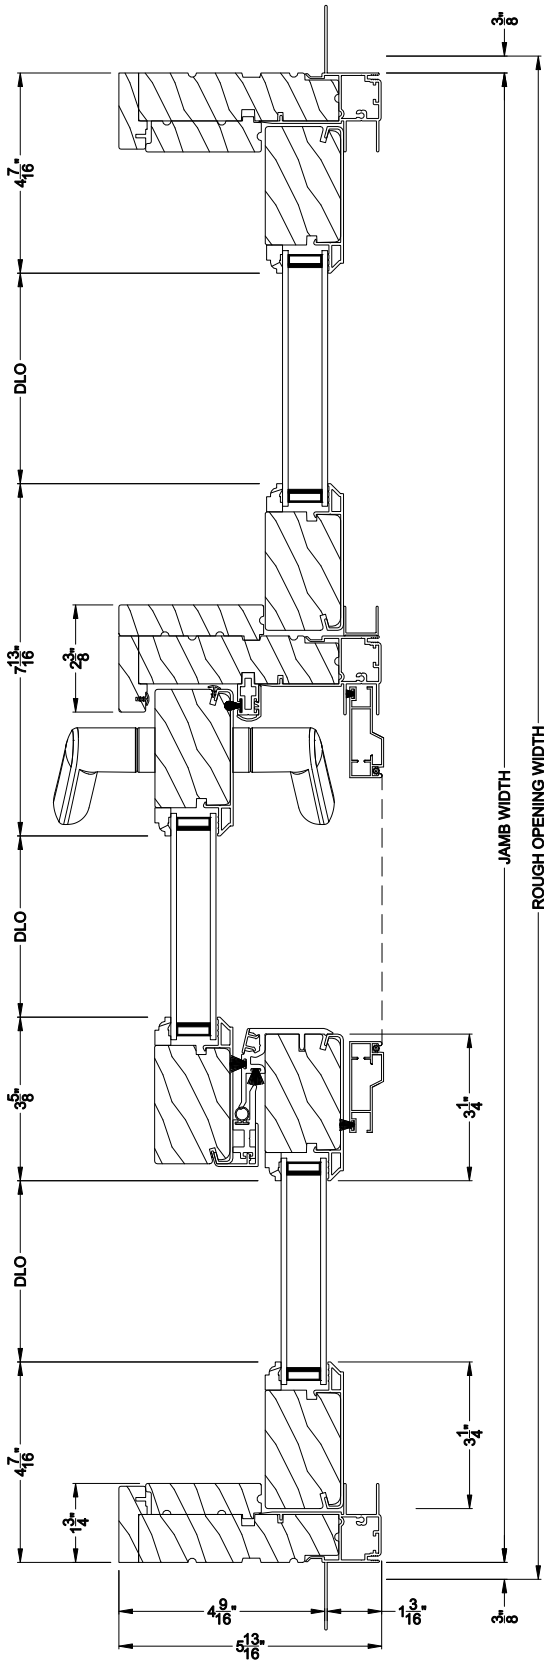

PREMIUM SLIDING PATIO DOOR (8728)
Horizontal Section - 3 Panel Door OXS

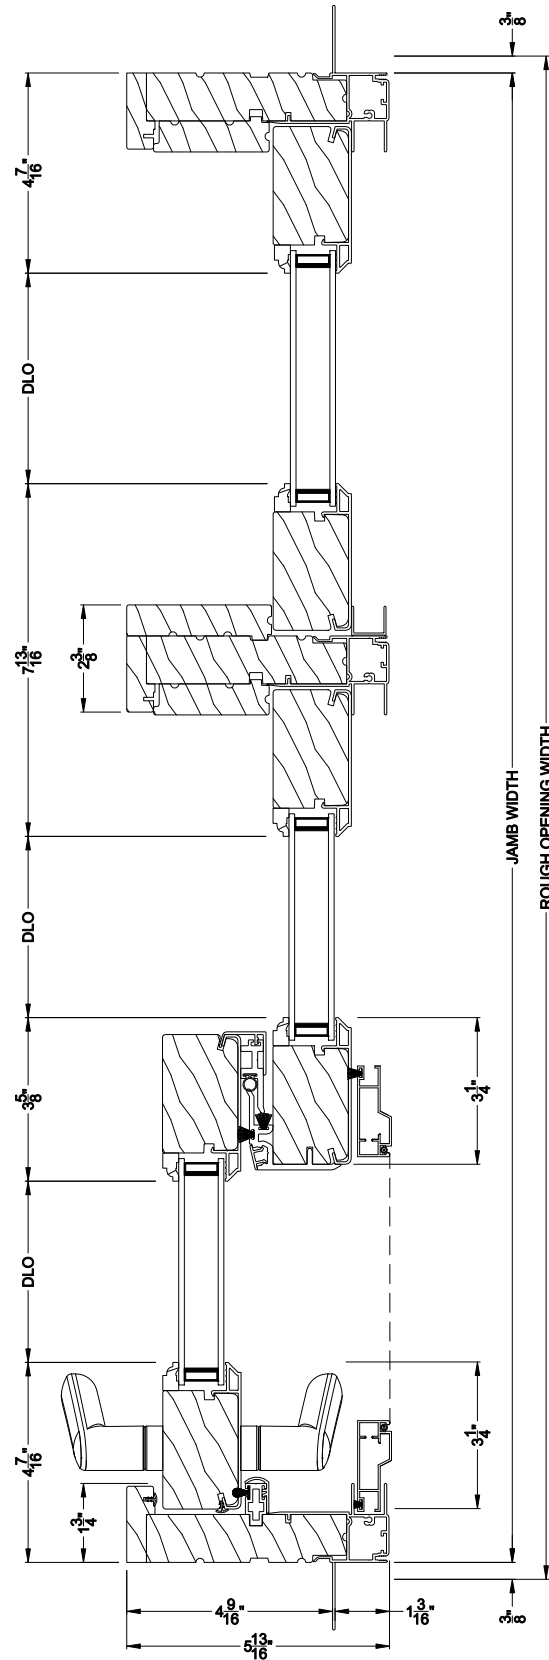

PREMIUM SLIDING PATIO DOOR (8728)
Horizontal Section - 3 Panel Door XOS


Note: All dimensions are approximate. Weather Shield reserves the right to change specifications without notice.

Weather Shield®


Premium Series™

Sliding Patio Doors

CROSS SECTION DETAILS

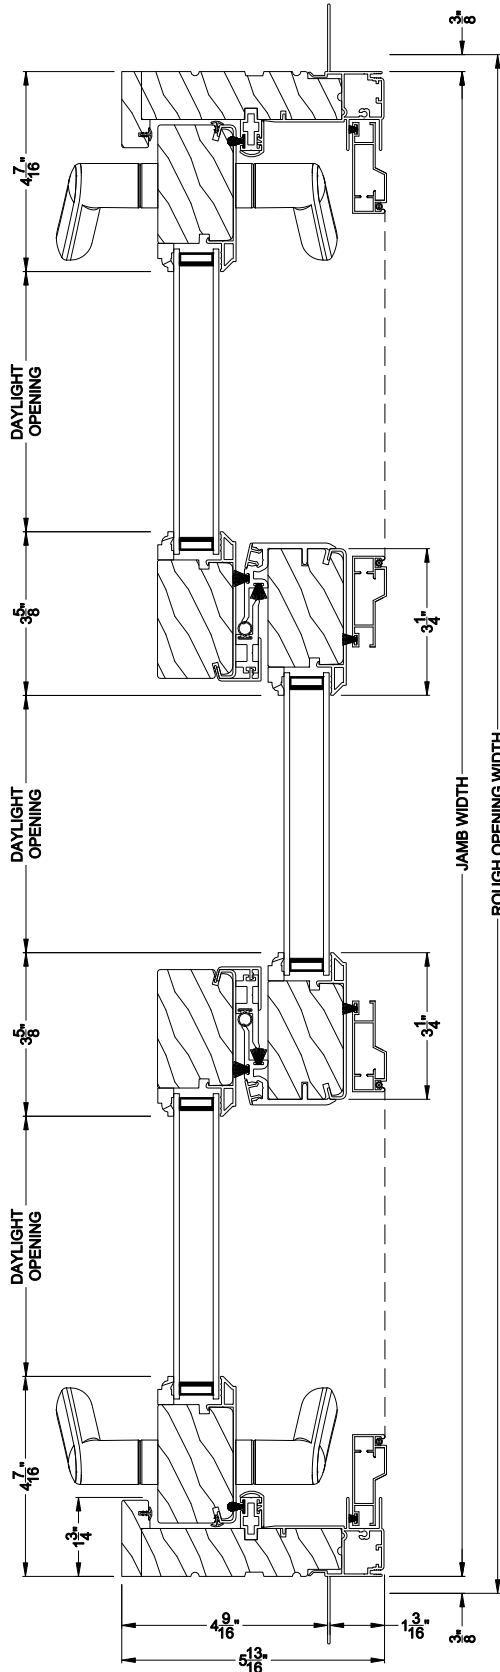

PREMIUM SLIDING PATIO DOOR (8728)
Horizontal Section - 3 Panel Door XXX

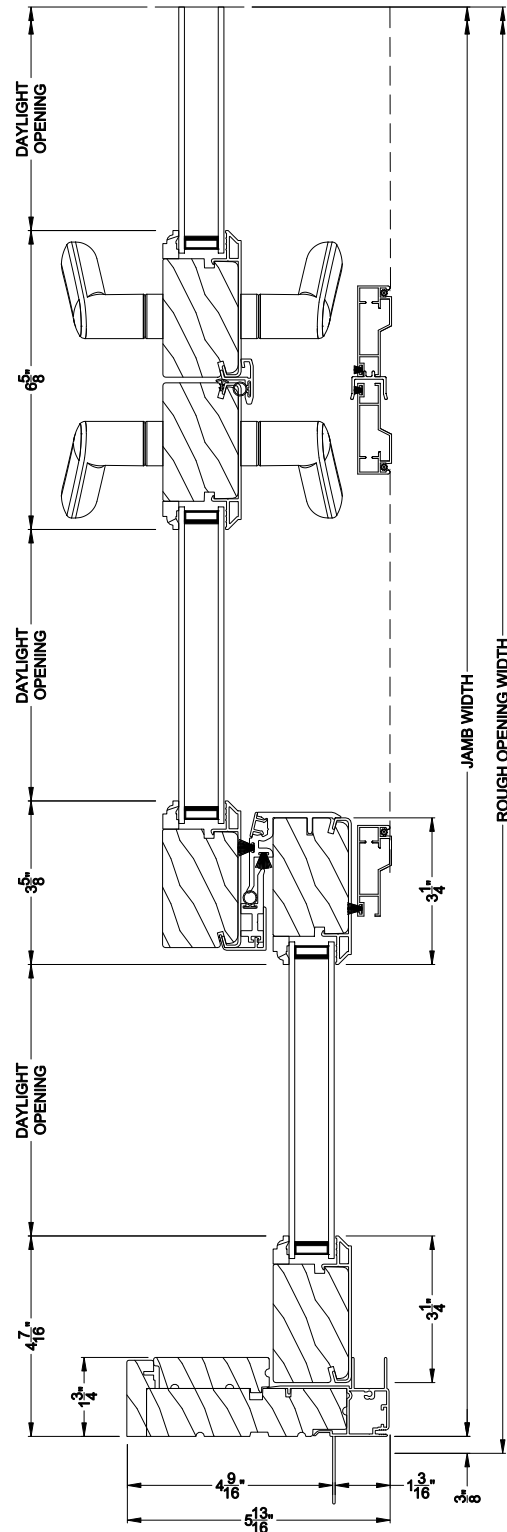

PREMIUM SLIDING PATIO DOOR (8728)
Horizontal Section - 4 Panel Door

Note: All dimensions are approximate. Weather Shield reserves the right to change specifications without notice.