
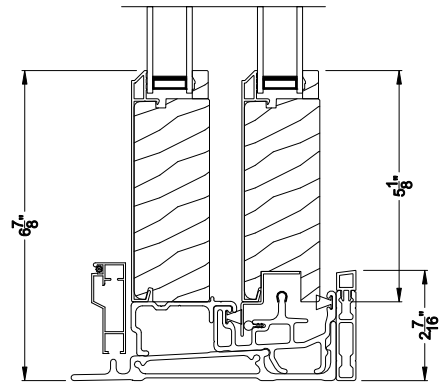


Weather Shield®

Contemporary Collection™


Sliding Patio Doors

CROSS SECTION DETAILS

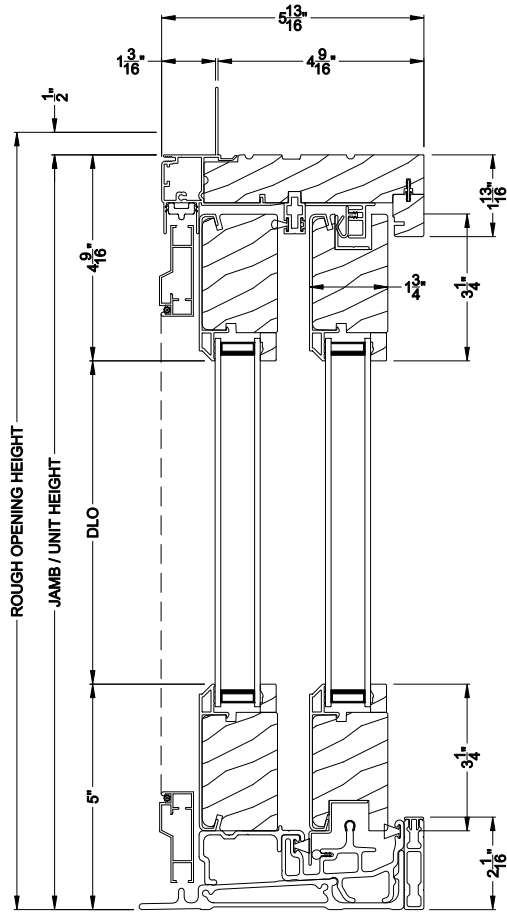

CONTEMPORARY SLIDING PATIO DOOR (8728)
Vertical Section

**Alternate 5-1/8" Bottom Rail
and 2-7/16" riser**

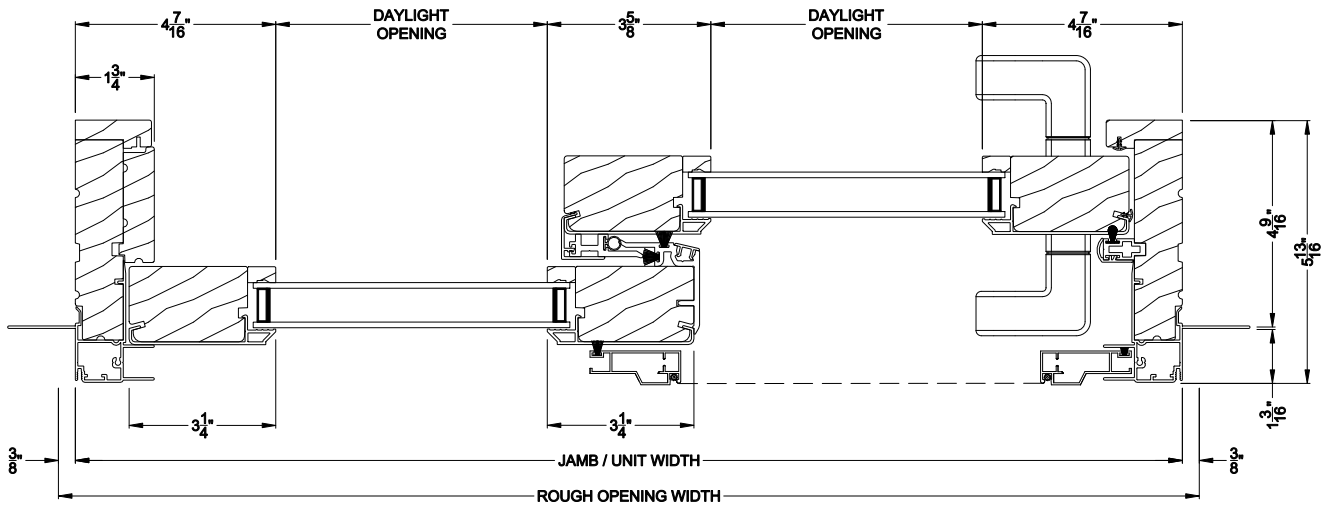

CONTEMPORARY SLIDING PATIO DOOR (8728)
Horizontal Section


Note: All dimensions are approximate. Weather Shield reserves the right to change specifications without notice.

Weather Shield®


Contemporary Collection™

Sliding Patio Doors


CROSS SECTION DETAILS

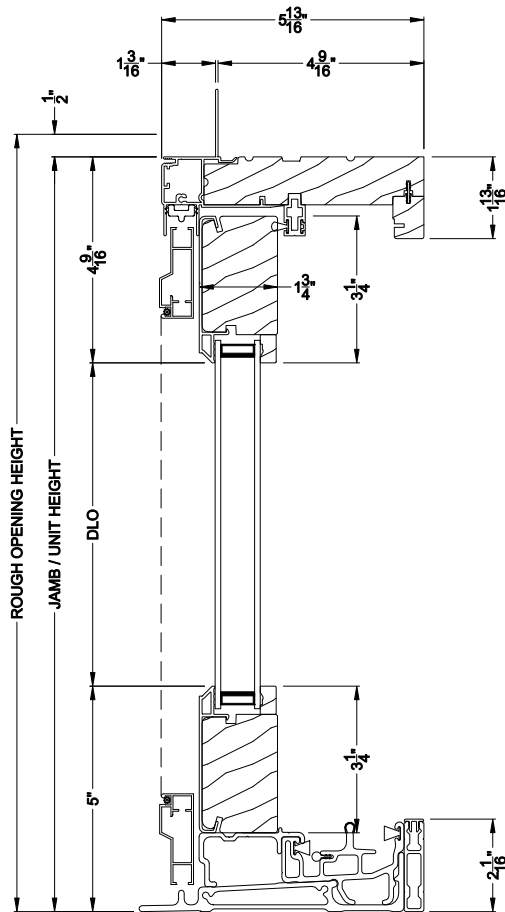

CONTEMPORARY SLIDING PATIO DOOR (8728)
Vertical Section - Fixed Sidelite

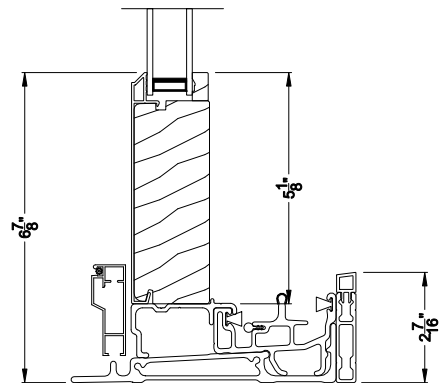

**Alternate 5-1/8" Bottom Rail
and 2-7/16" riser**

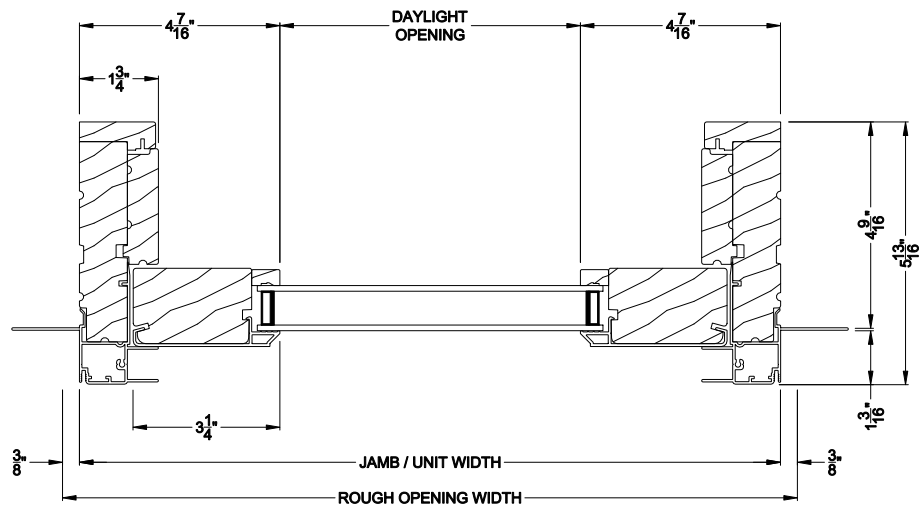

CONTEMPORARY SLIDING PATIO DOOR (8728)
Horizontal Section - Fixed Sidelite


Note: All dimensions are approximate. Weather Shield reserves the right to change specifications without notice.

Weather Shield®


Contemporary Collection™

Sliding Patio Doors


CROSS SECTION DETAILS

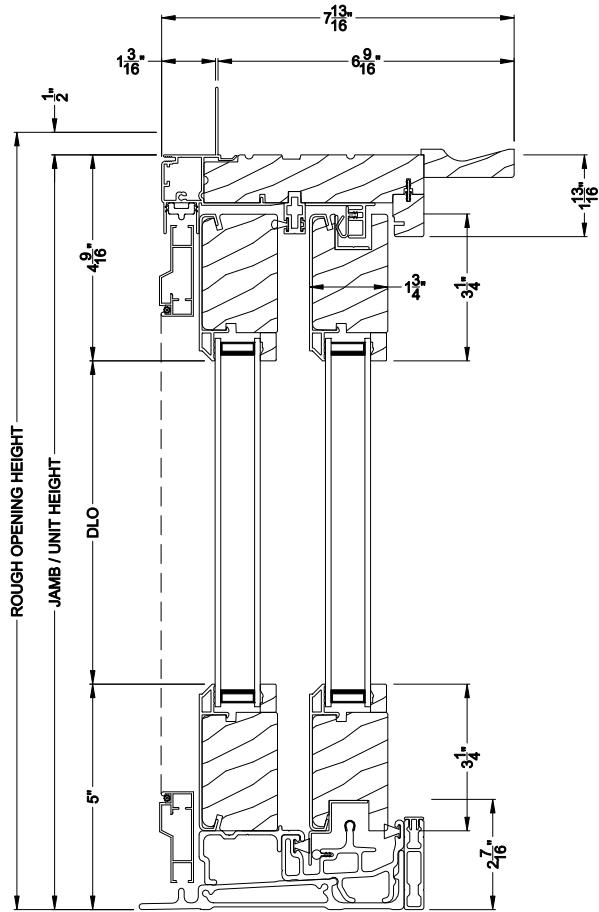

CONTEMPORARY SLIDING PATIO DOOR (8728)
Vertical Section - 6-9/16" Jamb

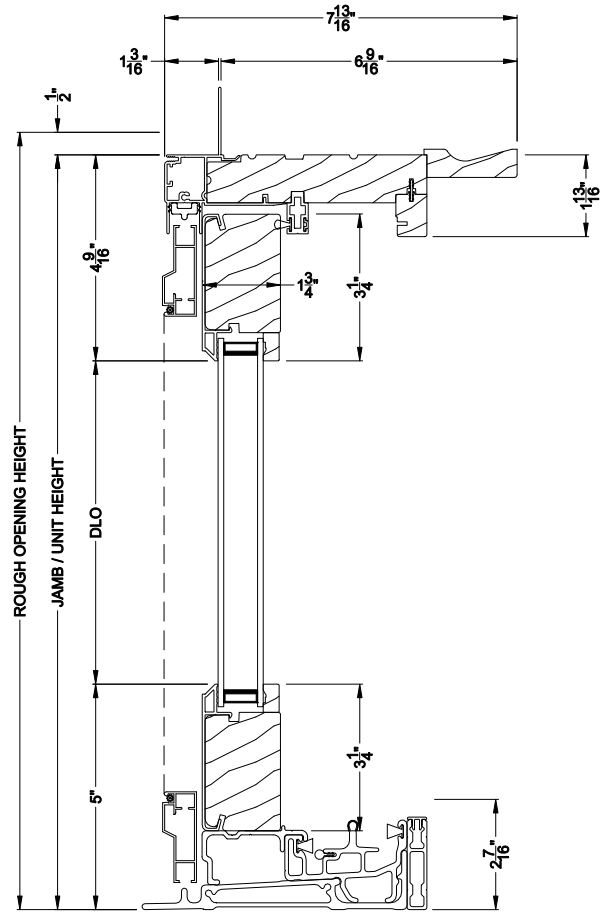

CONTEMPORARY SLIDING PATIO DOOR (8728)
Vertical Section - Fixed Sidelite - 6-9/16" Jamb

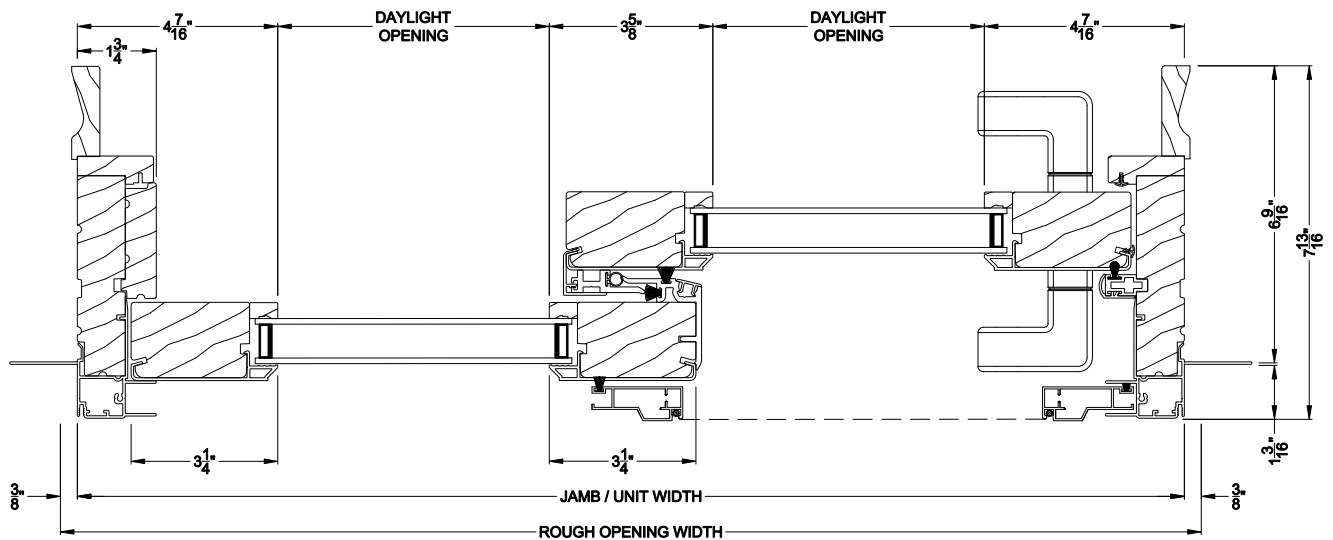

CONTEMPORARY SLIDING PATIO DOOR (8728)
Horizontal Section - 6-9/16" Jamb


Note: All dimensions are approximate. Weather Shield reserves the right to change specifications without notice.

Weather Shield®


Contemporary Collection™

Sliding Patio Doors

CROSS SECTION DETAILS

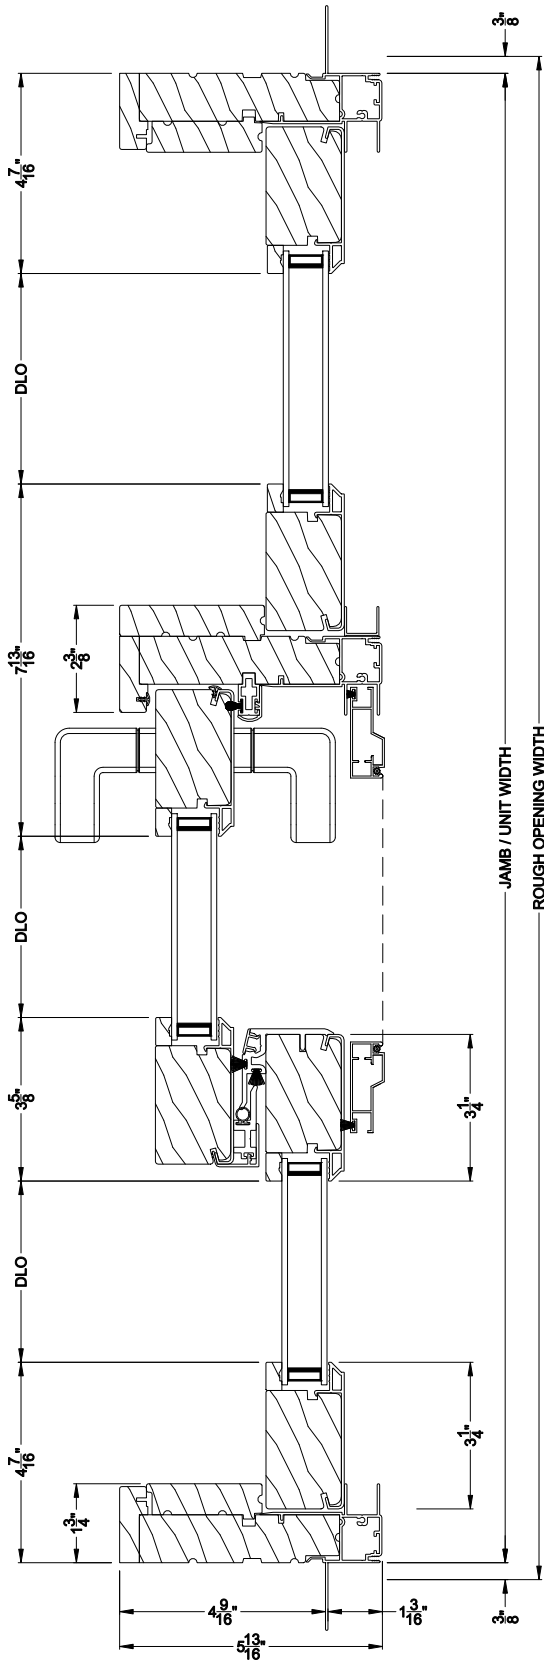

CONTEMPORARY SLIDING PATIO DOOR (8728)
Horizontal Section - 3 Panel Door OXS

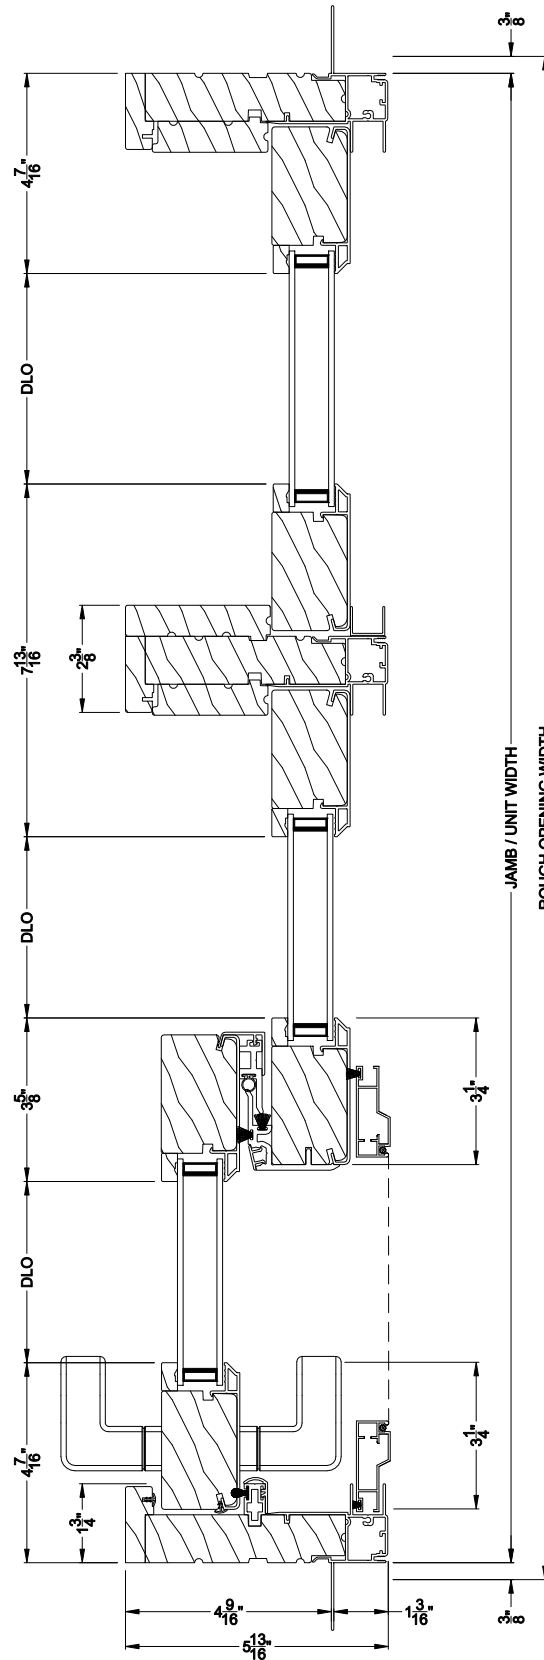


CONTEMPORARY SLIDING PATIO DOOR (8728)
Horizontal Section - 3 Panel Door XOS


Note: All dimensions are approximate. Weather Shield reserves the right to change specifications without notice.

Weather Shield® Contemporary Collection™

Sliding Patio Doors CROSS SECTION DETAILS

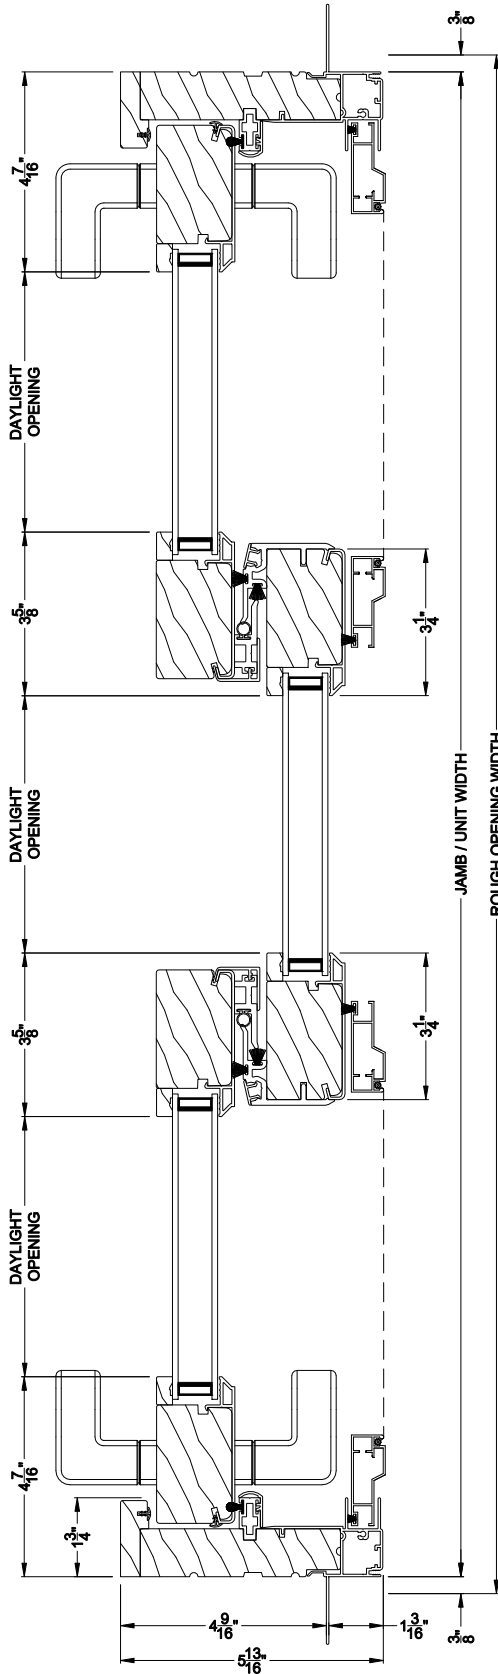

CONTEMPORARY SLIDING PATIO DOOR (8728)
Horizontal Section - 3 Panel Door XOX

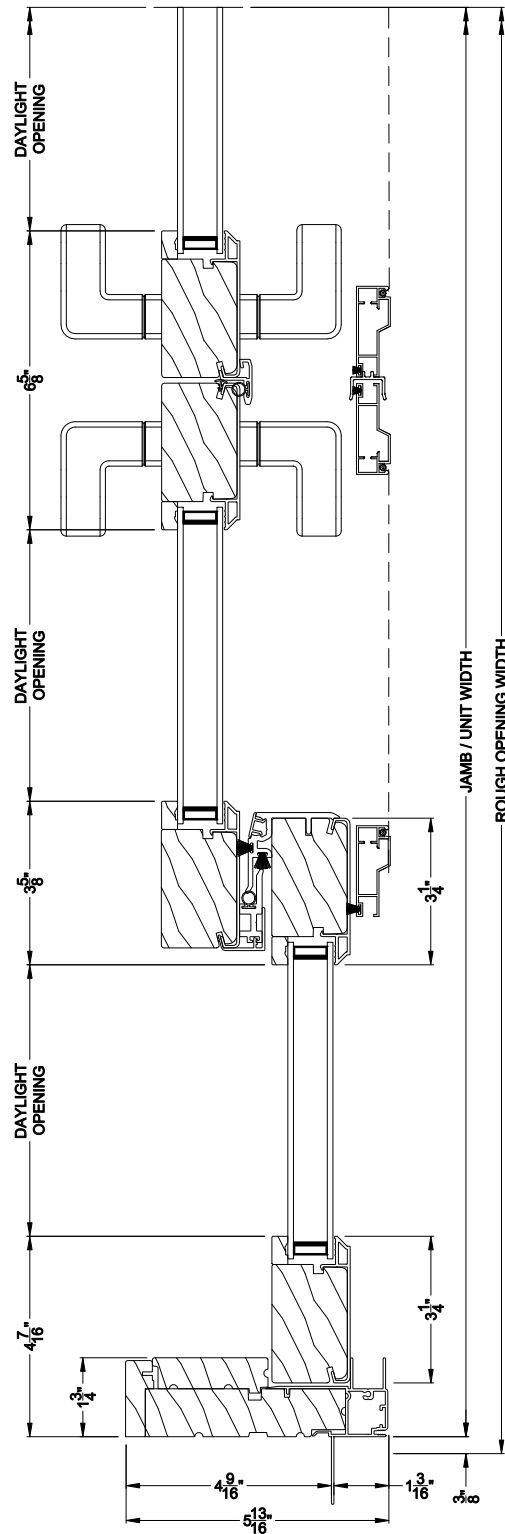

CONTEMPORARY SLIDING PATIO DOOR (8728)
Horizontal Section - 4 Panel Door

Note: All dimensions are approximate. Weather Shield reserves the right to change specifications without notice.