


Weather Shield®


Signature Series™

Sliding Door Transom


CROSS SECTION DETAILS

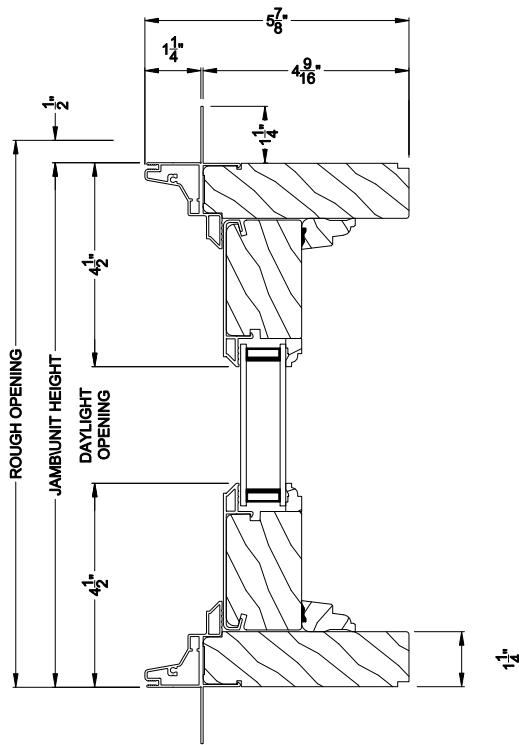

SIGNATURE FRENCH SLIDING DOOR TRANSOM (8314)
Vertical Section

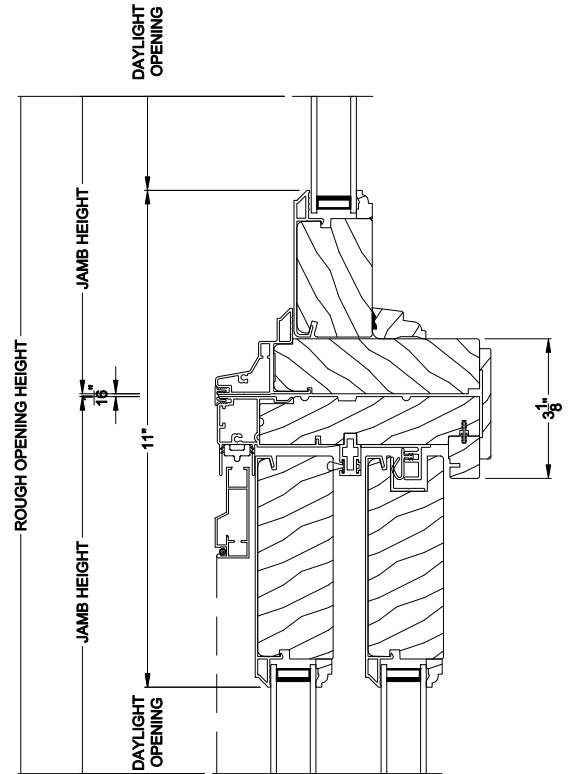


SIGNATURE SLIDING DOOR TRANSOM (8314)
Horizontal Stack Section - Transom stack over French Sliding door

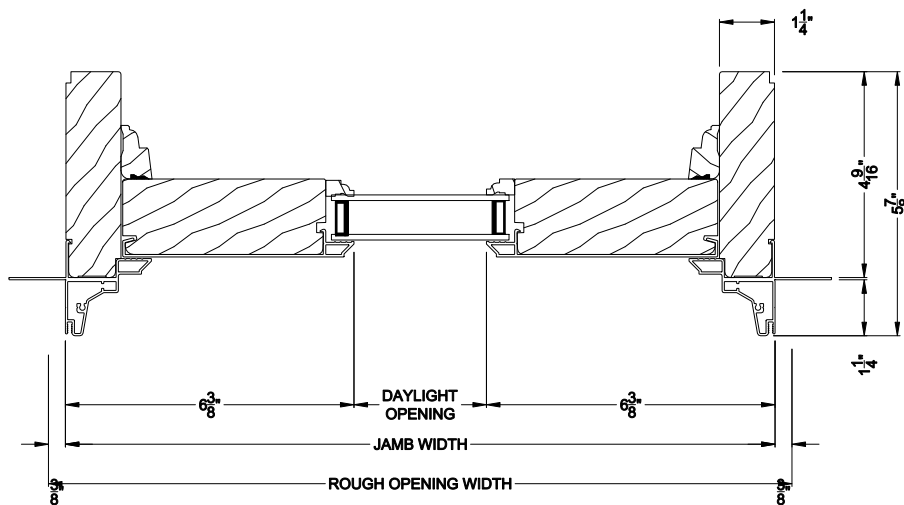


SIGNATURE SLIDING DOOR TRANSOM 1 PANEL (8314)
Horizontal Section

Note: All dimensions are approximate. Weather Shield reserves the right to change specifications without notice.

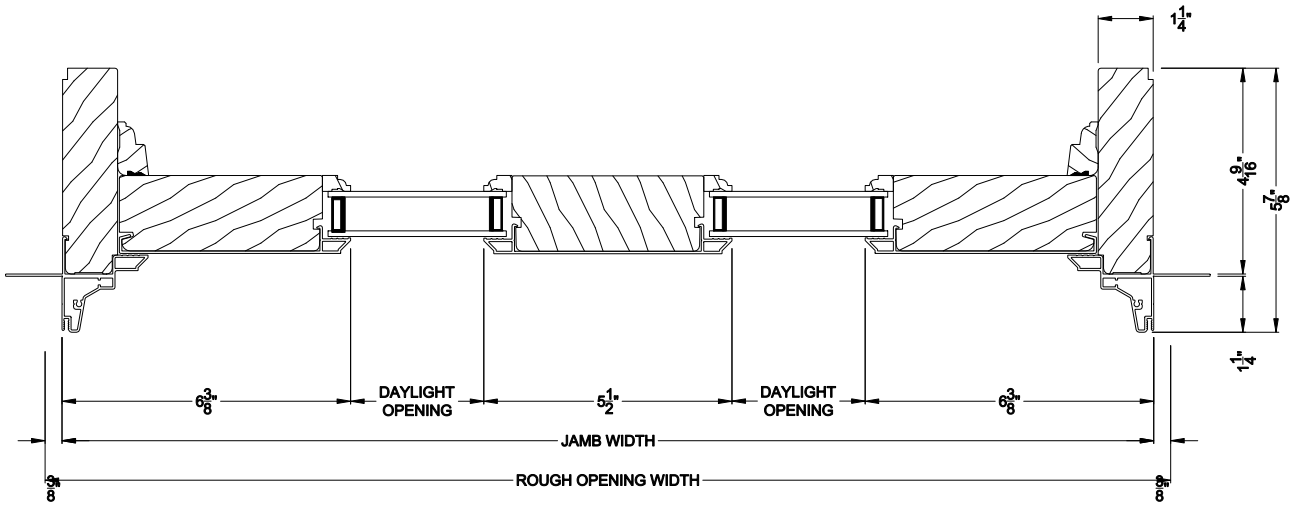

SIGNATURE FRENCH SLIDING DOOR TRANSOM 2 PANEL (8314)
Horizontal Section

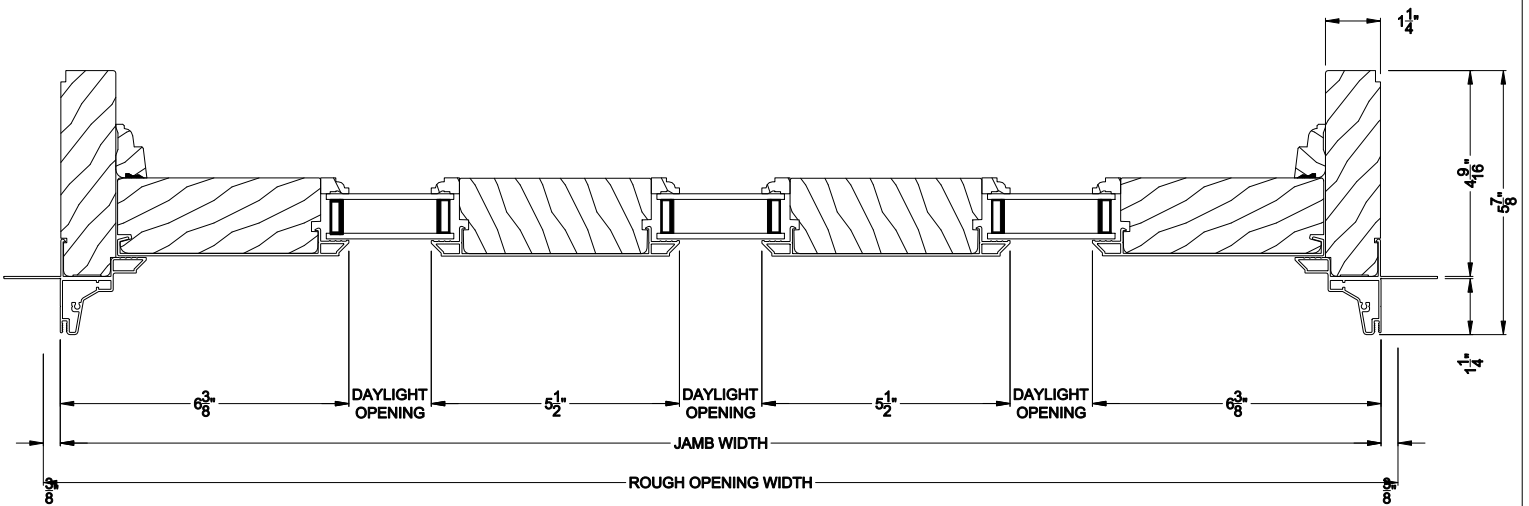

SIGNATURE FRENCH SLIDING DOOR TRANSOM 3 PANEL (8314)
Horizontal Section - Picture units


Note: All dimensions are approximate. Weather Shield reserves the right to change specifications without notice.

Weather Shield®


Signature Series™

Sliding Door Transom

CROSS SECTION DETAILS

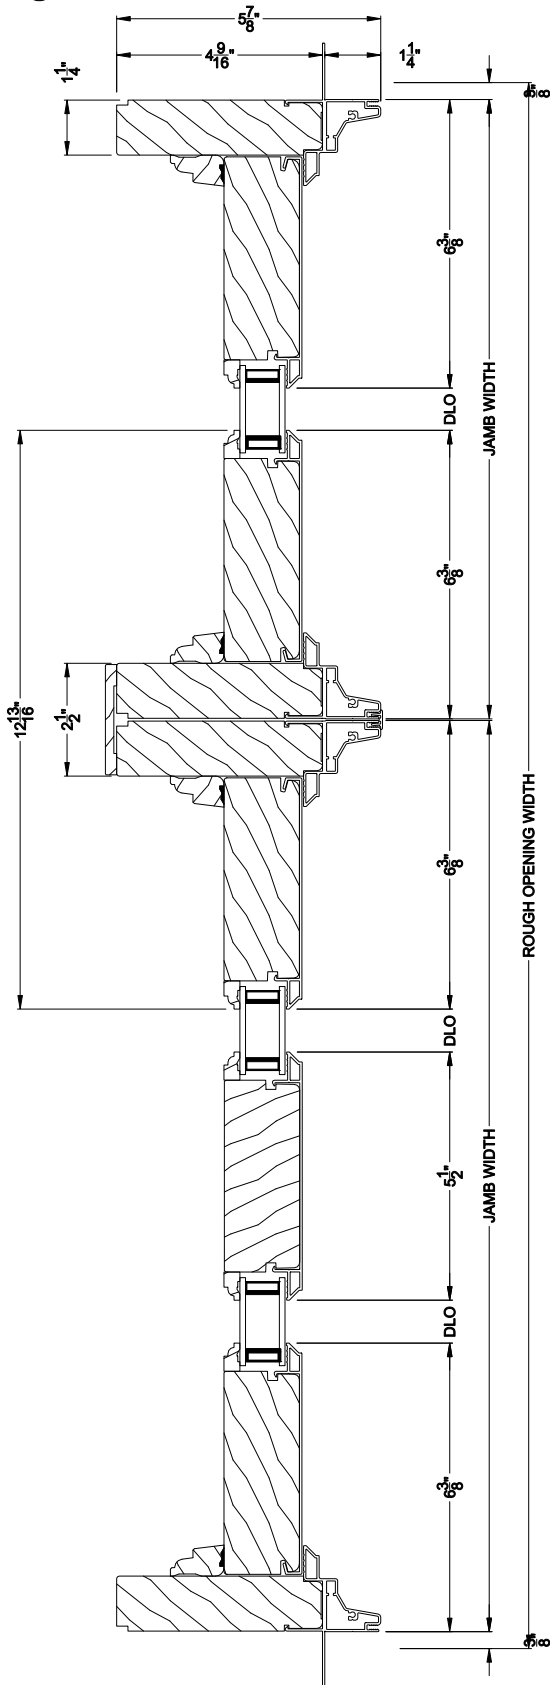

SIGNATURE FRENCH SLIDING DOOR TRANSOM 3 PANEL (8314)
Horizontal Section

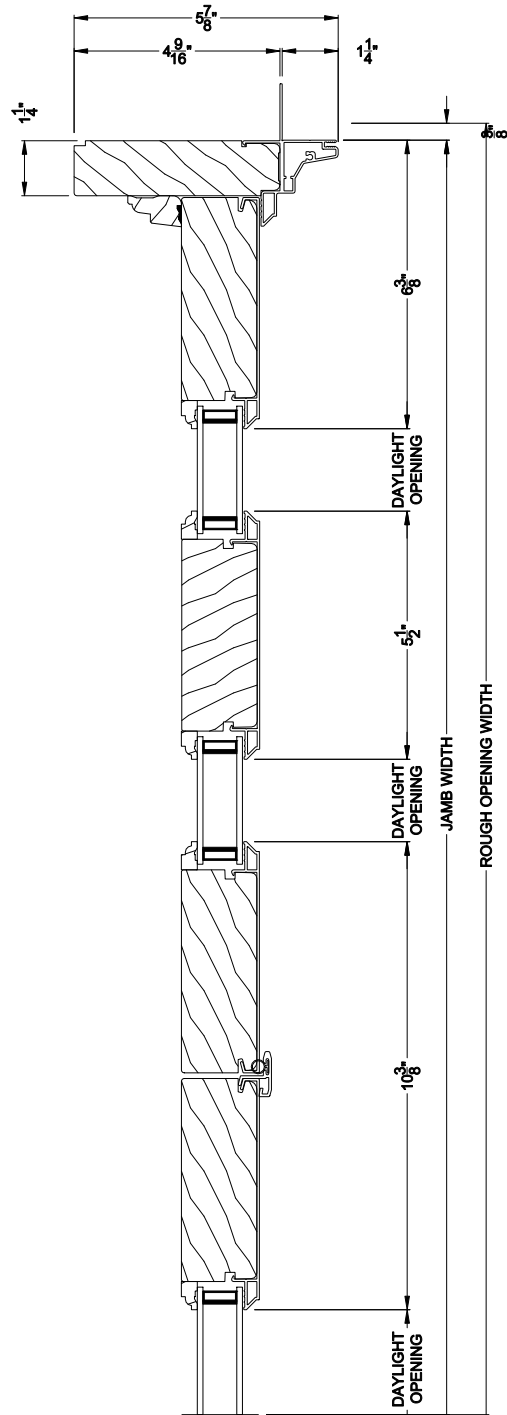

SIGNATURE FRENCH SLIDING DOOR TRANSOM 4 PANEL (8314)
Horizontal Section

Note: All dimensions are approximate. Weather Shield reserves the right to change specifications without notice.