


Weather Shield®

Premium Coastal™ - IG

Outswing Bi-Fold Doors

CROSS SECTION DETAILS

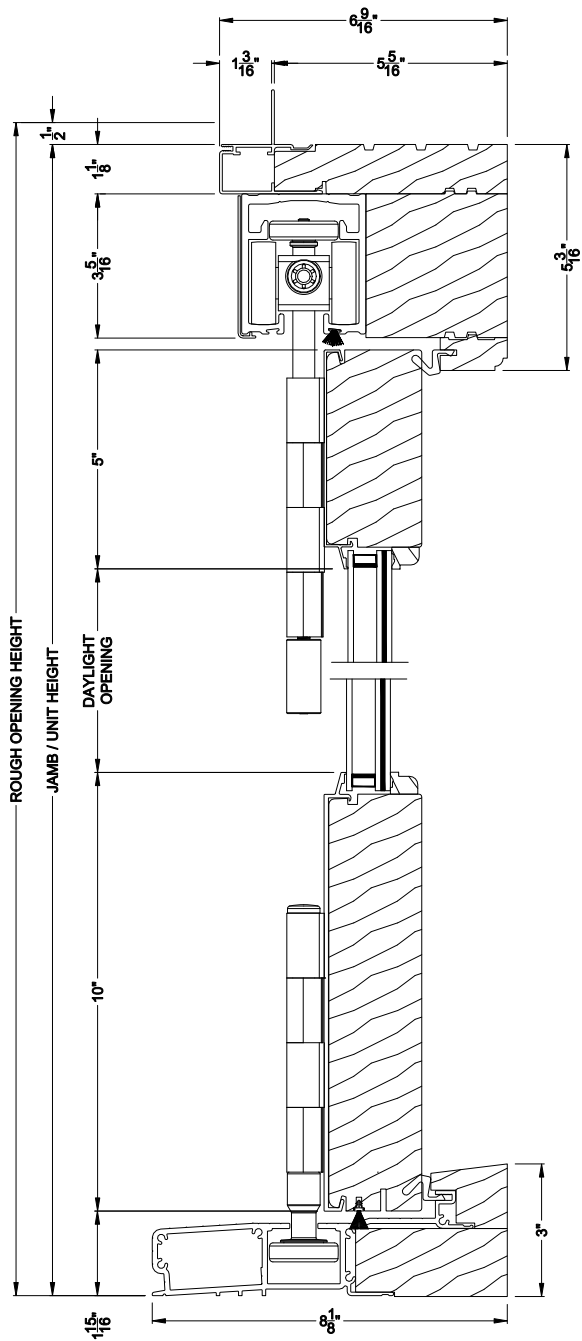

PREMIUM COASTAL BI-FOLD DOOR (1607)
Vertical Section - Standard Sill


Note: All dimensions are approximate. Weather Shield reserves the right to change specifications without notice.

Weather Shield®


Premium Coastal™ - IG

Outswing Bi-Fold Doors

CROSS SECTION DETAILS

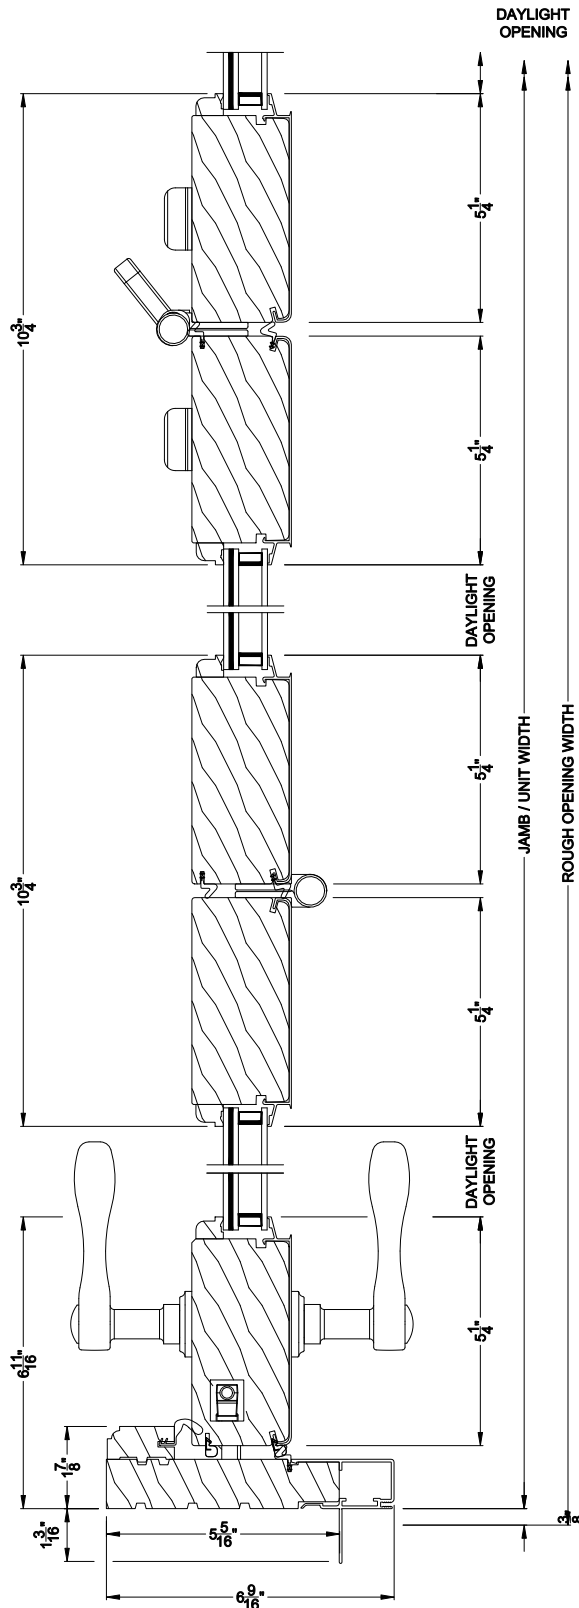

PREMIUM COASTAL BI-FOLD DOOR (1607)
Horizontal Section

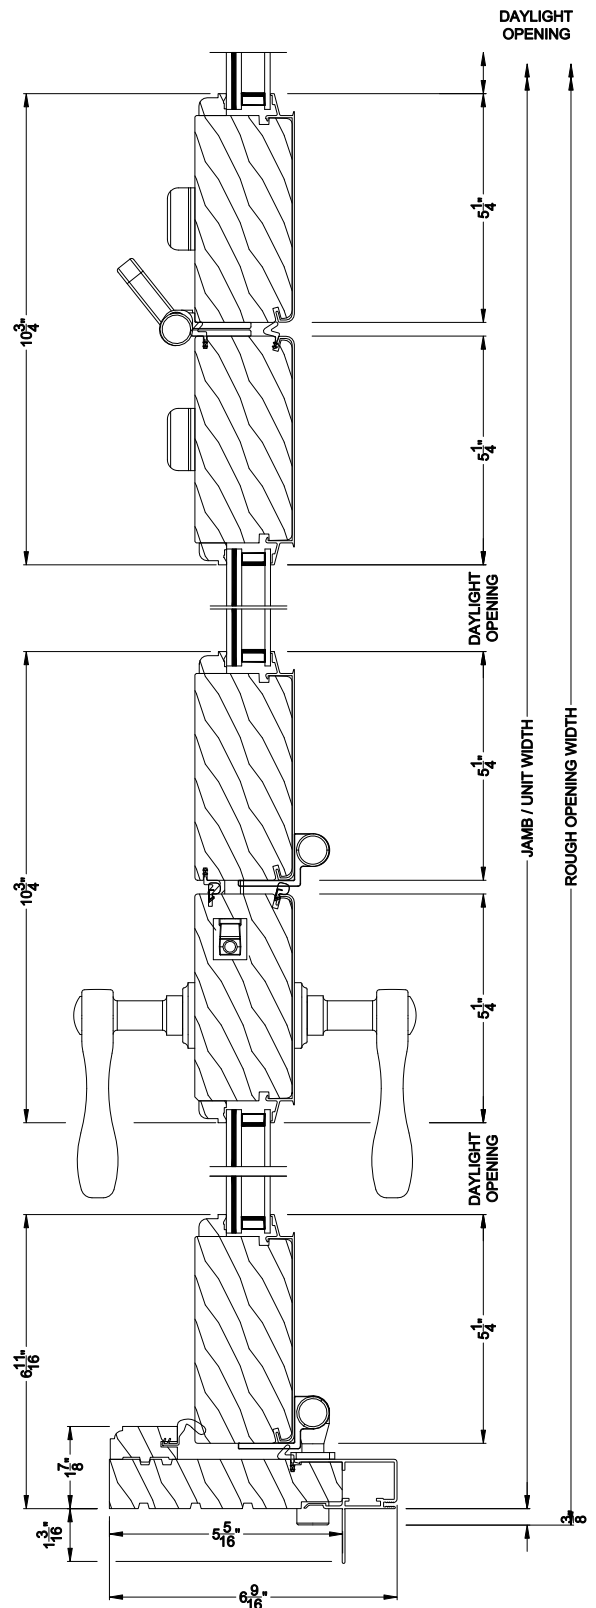


Note: All dimensions are approximate. Weather Shield reserves the right to change specifications without notice.

Weather Shield®



Premium Coastal™ - IG

Outswing Bi-Fold Doors

CROSS SECTION DETAILS

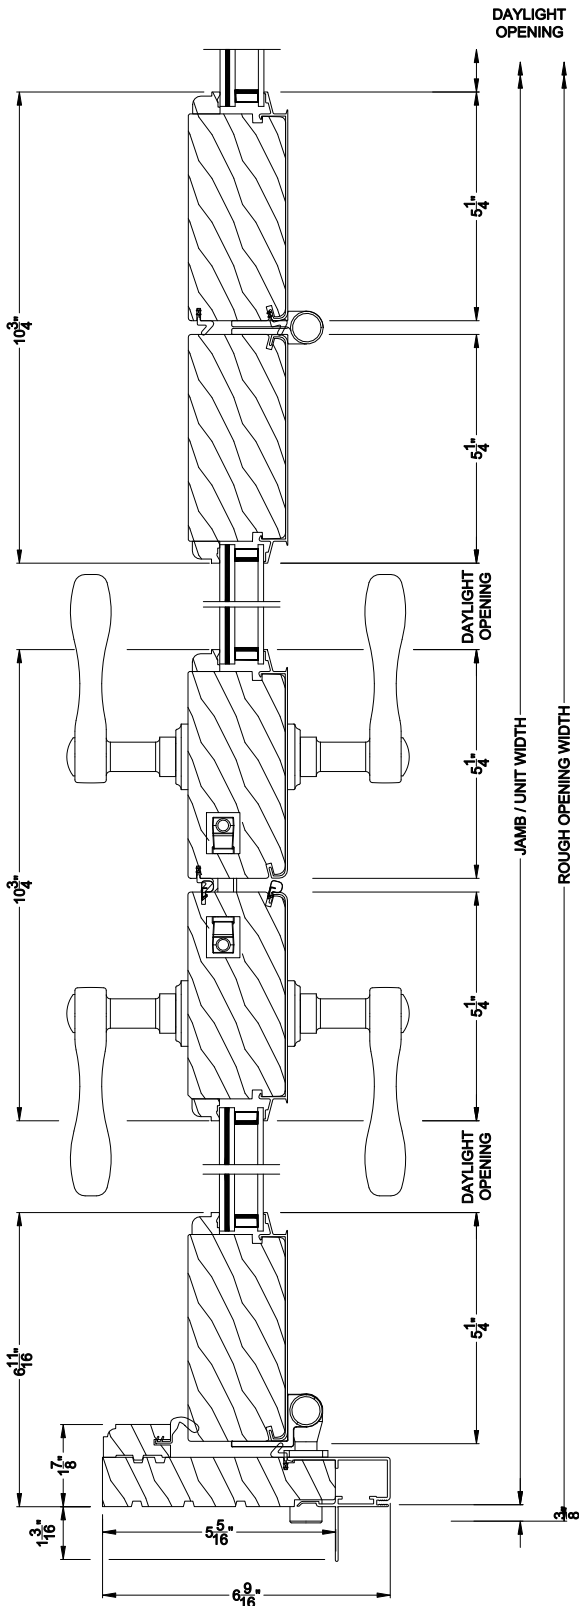

PREMIUM COASTAL BI-FOLD DOOR (1607)
Horizontal Section

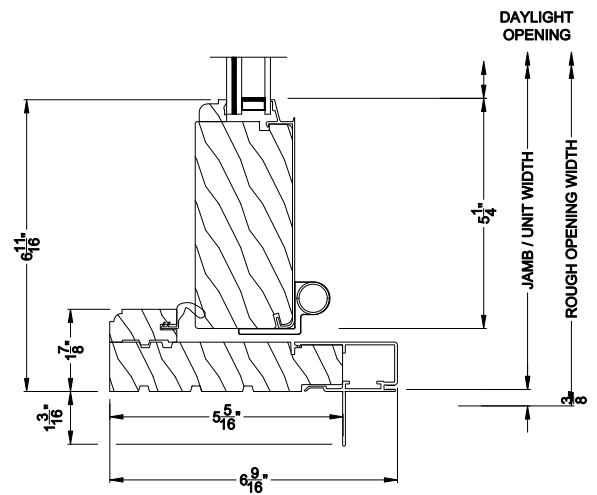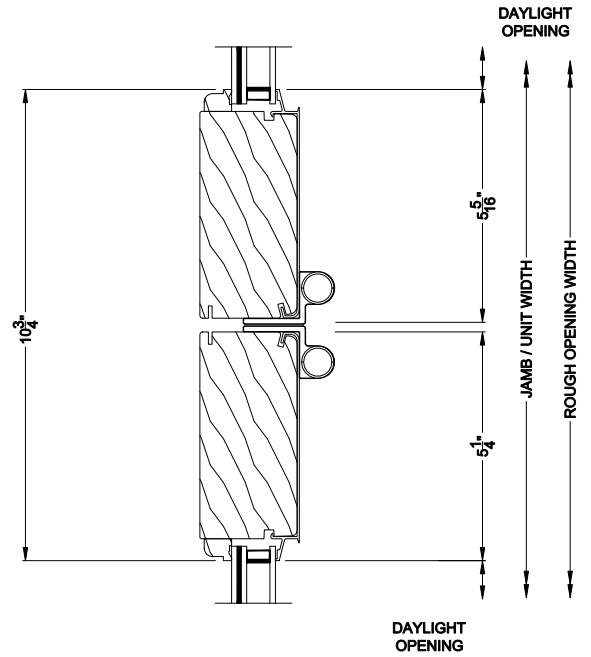

Note: All dimensions are approximate. Weather Shield reserves the right to change specifications without notice.