


# Weather Shield®


## Classic Series™

# Hinged Patio Doors


## CROSS SECTION DETAILS

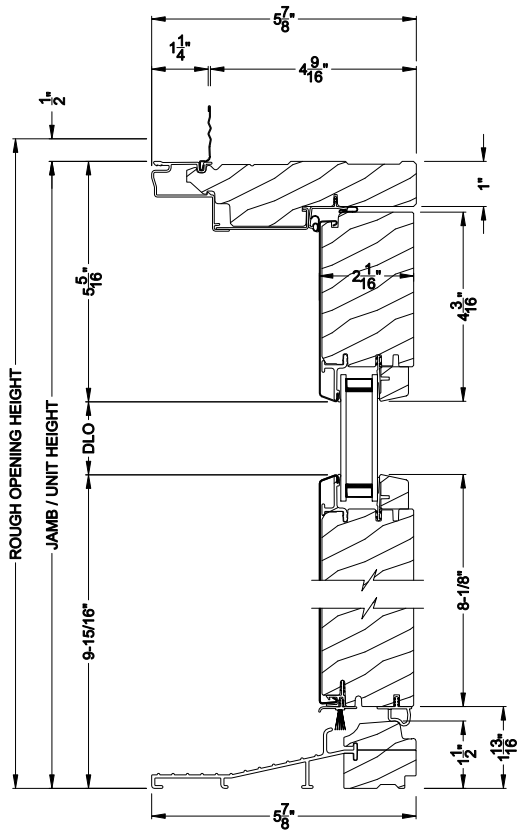

**CLASSIC SERIES INSWING DOOR**  
Vertical Section

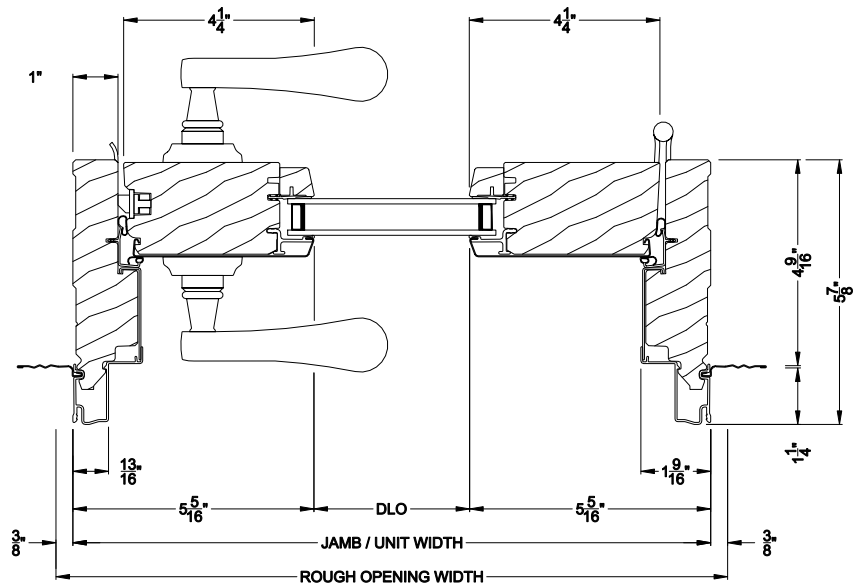

**CLASSIC SERIES INSWING DOOR**  
Horizontal Section - Single Door

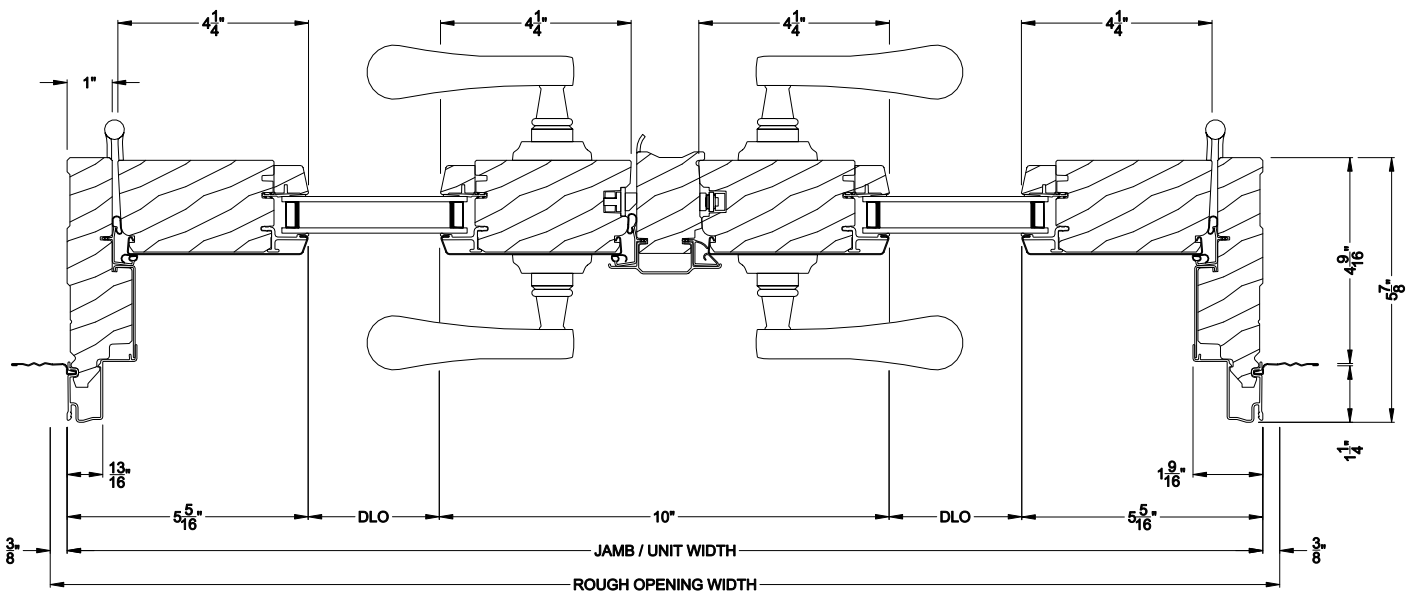

**CLASSIC SERIES INSWING DOOR**  
Horizontal Section - Double Door


Note: All dimensions are approximate. Weather Shield reserves the right to change specifications without notice.

# Weather Shield®


## Classic Series™

# Hinged Patio Doors


## CROSS SECTION DETAILS

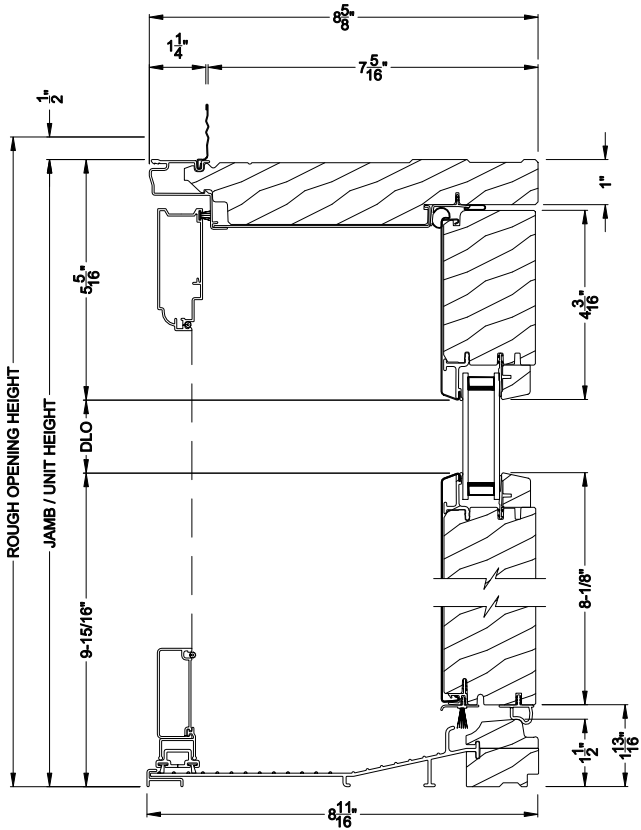

**CLASSIC INSWING DOOR**  
Vertical Section - 7-5/16" jamb (max)  
Shown with Optional Hinged Screen

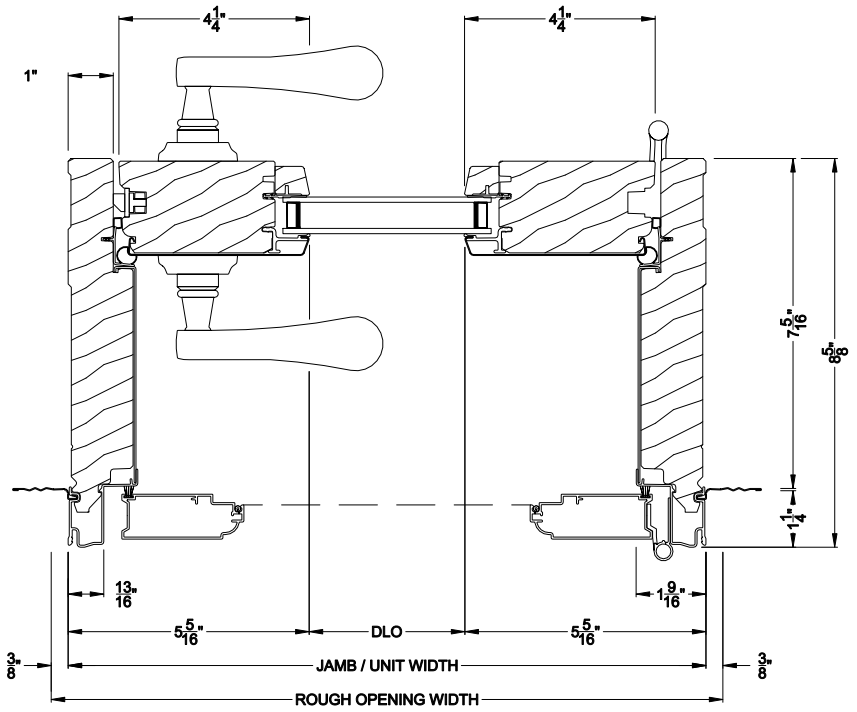

**CLASSIC INSWING DOOR**  
Horizontal Section - Single Door - 7-5/16" jamb (max)  
Shown with Optional Hinged Screen

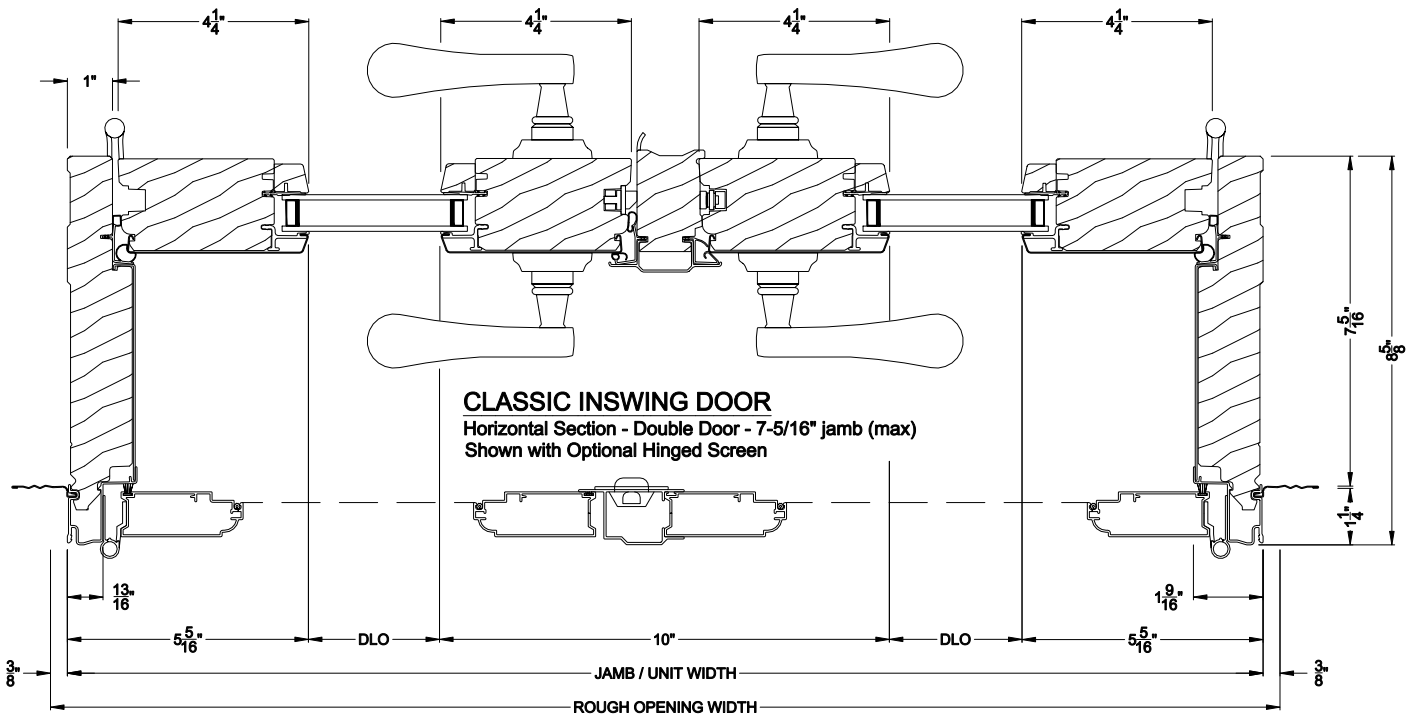

**CLASSIC INSWING DOOR**  
Horizontal Section - Double Door - 7-5/16" jamb (max)  
Shown with Optional Hinged Screen


Note: All dimensions are approximate. Weather Shield reserves the right to change specifications without notice.

# Weather Shield®


## Classic Series™

# Hinged Patio Doors

## CROSS SECTION DETAILS

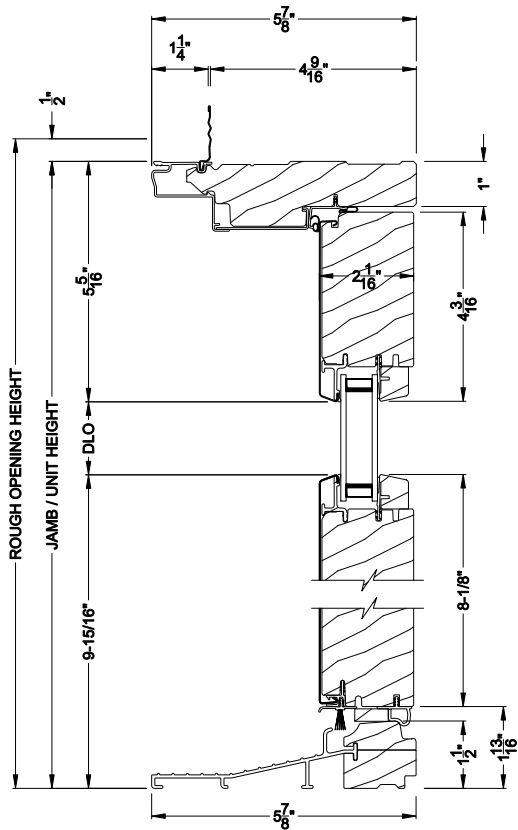

**CLASSIC SERIES INSWING DOOR**  
Vertical Section - Stationary

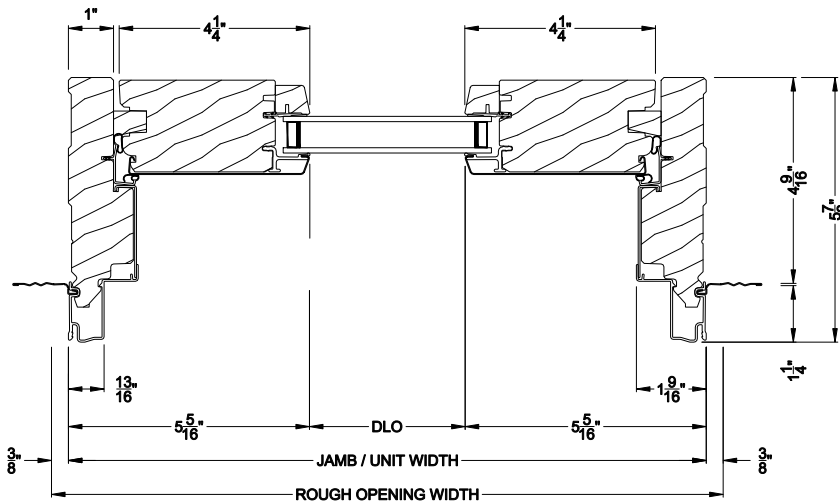

**CLASSIC SERIES INSWING DOOR**  
Horizontal Section - Stationary

Note: All dimensions are approximate. Weather Shield reserves the right to change specifications without notice.